


NOTES

CONTRACTORS MUST VERIFY ALL DIMENSIONS ON SITE BEFORE COMMENCING ANY WORK ON SHOP DRAWINGS
DO NOT SCALE FROM THIS DRAWING
RS ATPA COPYRIGHT

- Notes:
1. Do not scale this drawing
 2. All dimensions to be verified on site and any discrepancy reported to the client
 3. This drawing to be read in conjunction with all relevant drawings

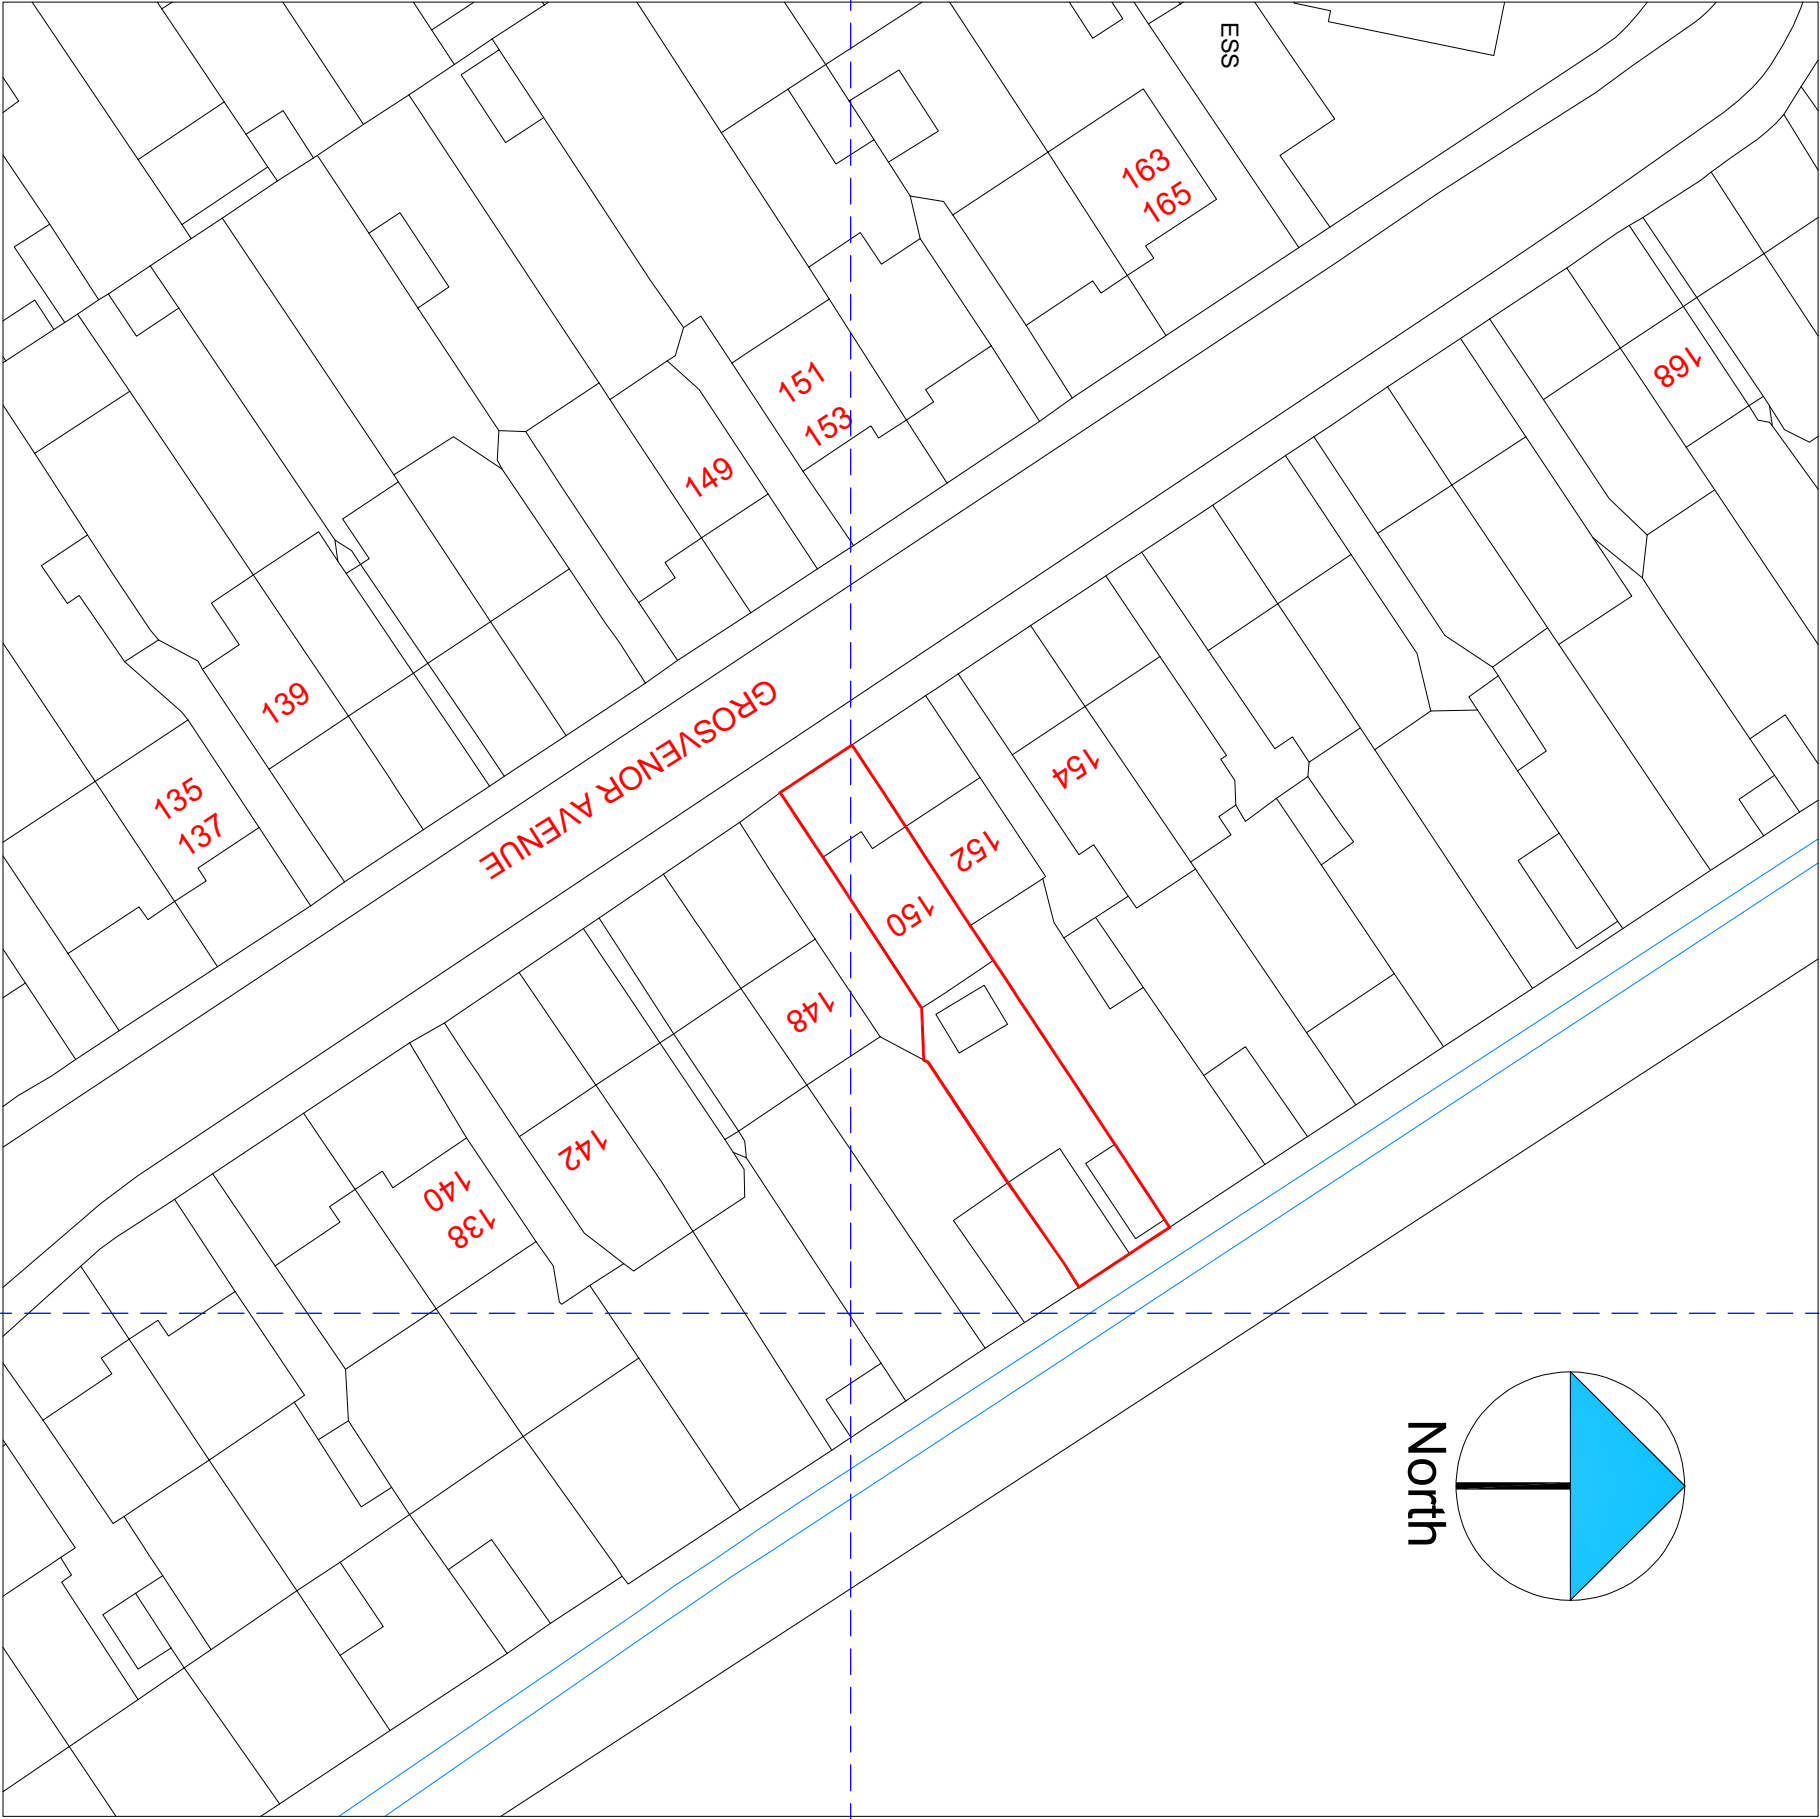

	A	Planning Issue	18.09.24	RS
REV	AMENDMENT	DATE	CHD	

CLIENT
Natasha Shabatee

PROJECT
150 Grosvenor Avenue
Hayes - Middlesex
UB4 8NW

DRAWING TITLE
Proposed Block Plan
Sheet 6

SCALE
1:250 @ A1
1:500 @ A3

DRAWN BY
RS

CHECKED
RS

DATE
18.09.24

DRAWING STATUS
Planning Issue

DRAWING NUMBER
2024 - 120 - 06

REVISION
A