



NOTES

CONTRACTORS MUST VERIFY ALL DIMENSIONS ON SITE BEFORE
COMMENCING ANY WORK ON SHOP DRAWINGS
DO NOT SCALE FROM THIS DRAWING

RS ATPA COPYRIGHT

Notes:

1. Do not scale this drawing
2. All dimensions to be verified on site and any discrepancy reported to the client
3. This drawing to be read in conjunction with all relevant drawings

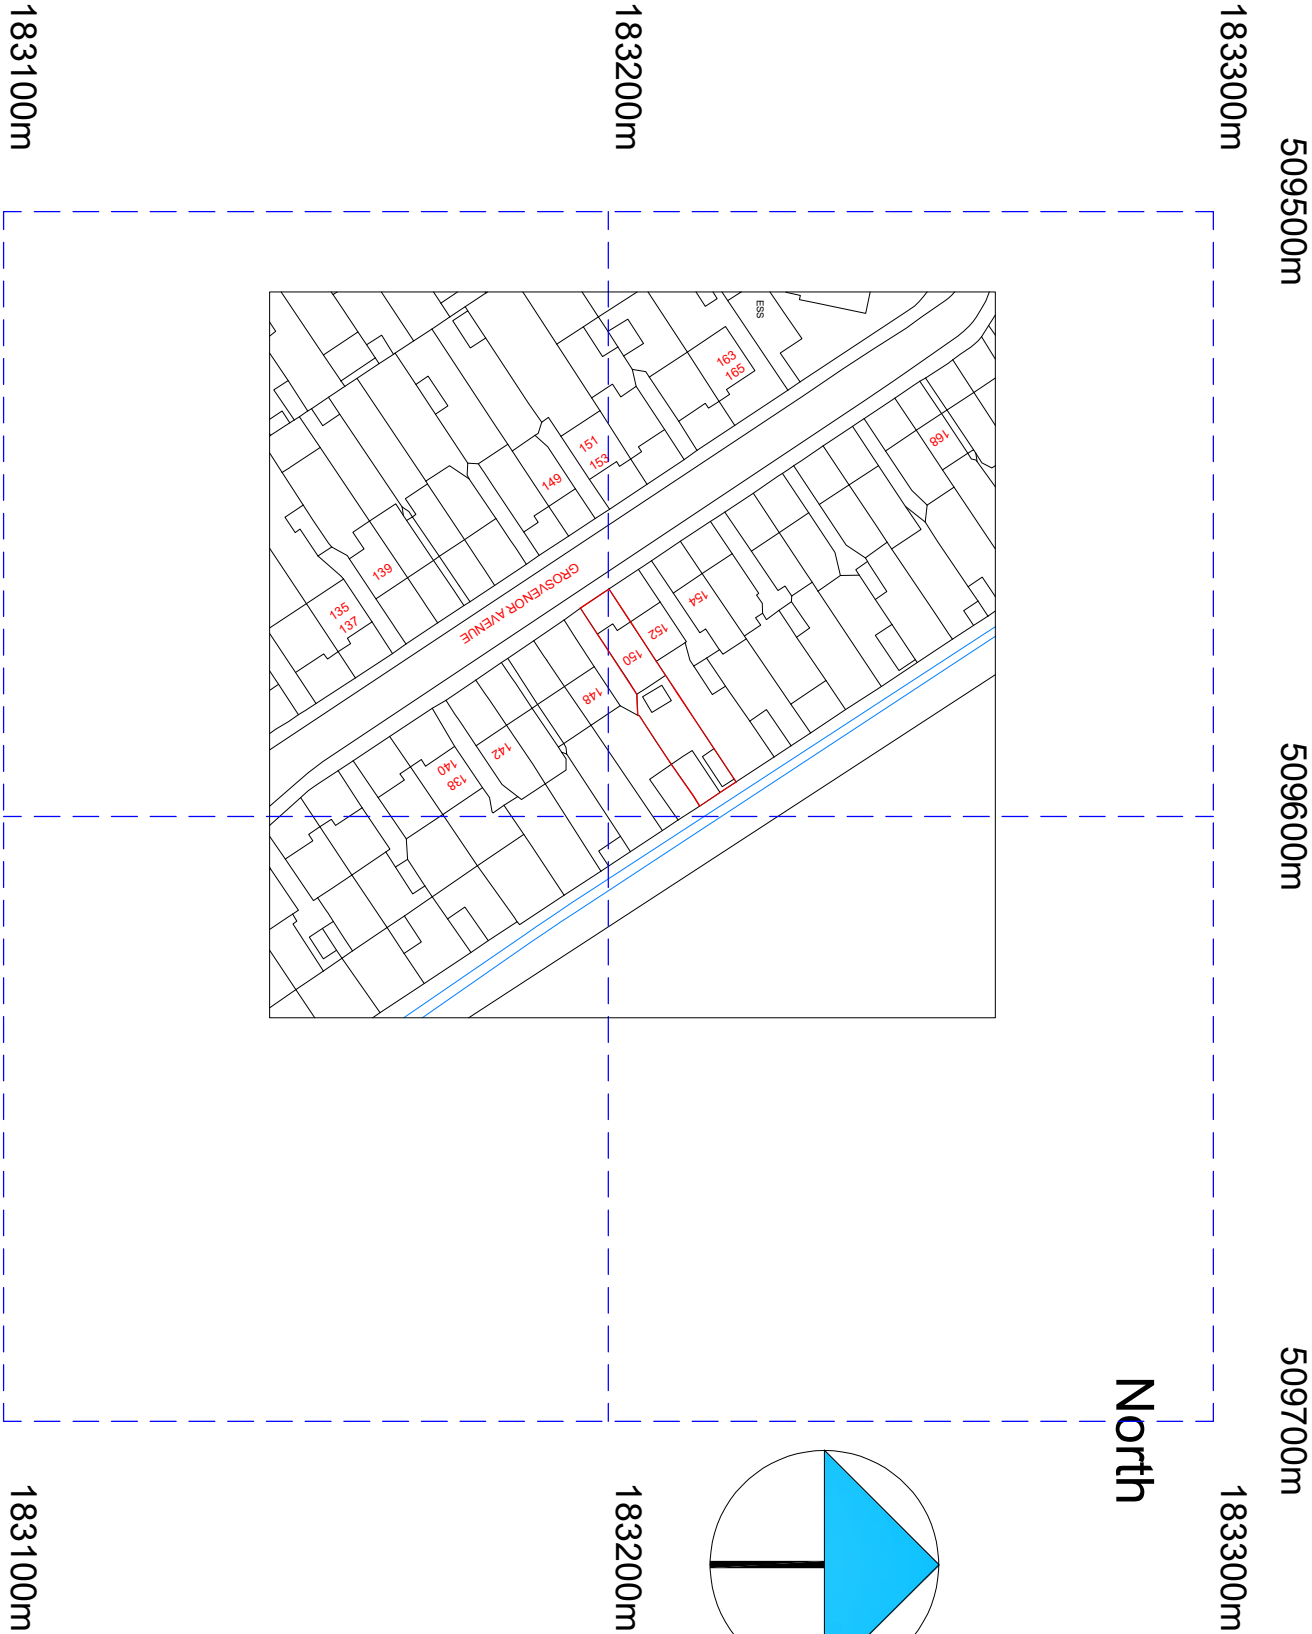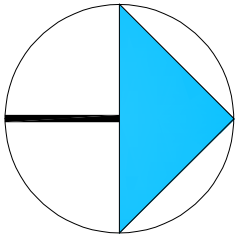

©Crown Copyright and database rights 2024 OS Licence no. AC0000805567

REV	AMENDMENT	DATE	CHKD
A	Planning Issue	18.09.24	RS

CLIENT	Natasha Shabatee		
PROJECT	150 Grosvenor Avenue Hayes - Middlesex UB4 8NW		
DRAWING TITLE	Proposed Location Plan Sheet 7		
SCALE	DRAWN BY	CHECKED	DATE
1:625 @ A1	RS	RS	18.09.24
1:1,250 @ A3			
DRAWING NUMBER	2024 - 120 - 07		REVISION
			A

DRAWING STATUS

Planning Issue