



NOTES
CONTRACTORS MUST VERIFY ALL DIMENSIONS ON SITE BEFORE
COMMENCING ANY WORK OR SHOP DRAWINGS
DO NOT SCALE FROM THIS DRAWING
RE ATRA COPYRIGHT

183300m
509500m
509600m
509700m
183300m
509500m
183100m
509500m
509600m
509700m
183100m

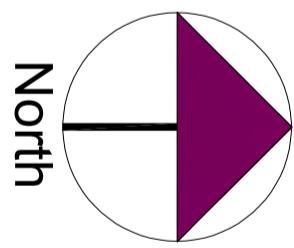

183200m

183200m

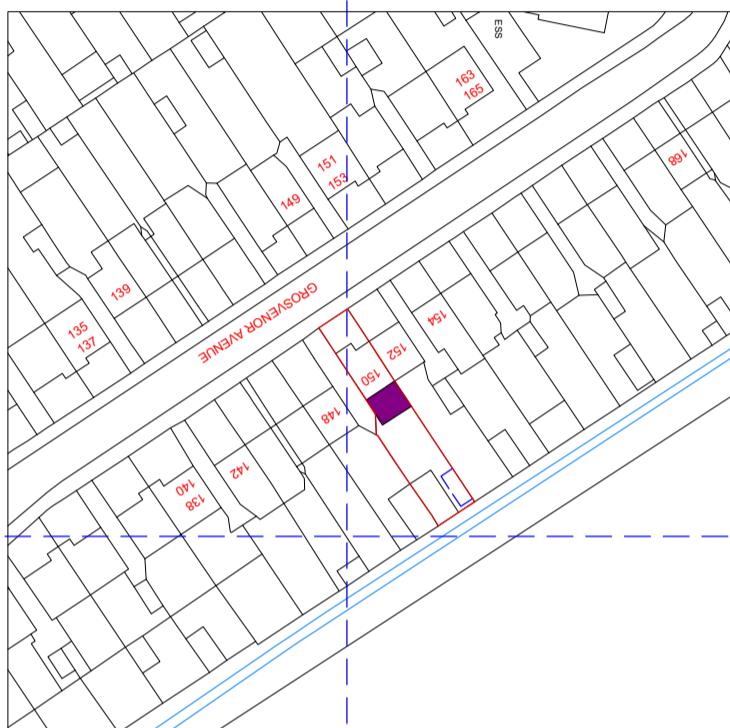

183100m
509500m
509600m
509700m
183100m

©Crown Copyright and database rights 2024 OS Licence no. AC00000805567

PROJECT
A
CLIENT
Natasha Shabagie

150 Grosvenor Avenue
Hayes - Middlesex
UB4 8NW

DRAWING TITLE
Proposed Location Plan
Sheet 5

SCALE 1:825 @ A1 1:1250 @ A3	DRAWN BY RS	CHECKED RS	DATE 12.12.24
DRAWING NUMBER 2024 - 119 - 05	REV AMENDMENT	DATE CIRCO	REVISION A

Notes:
1. Do not scale this drawing
2. All dimensions to be verified on site
and any discrepancy reported to the
client
3. This drawing to be read in conjunction
with all relevant drawings

DRAWING STATUS
Planning Issue

DRAWING NUMBER
2024 - 119 - 05

REVISION
A