


CLIENT

MR. RAMESH PARMAR
MRS TARA PARMAR

ARCHITECT

ice

KEEP PLAN

 

NOTES:




- 12.01.2023 First Issue		
NO. DATE	ISSUE	
REVISIONS		
PROJECT		

87 GREEN LANE
NORTHWOOD HA6 1AE

DRAWING TITLE
SECTION
PROPOSED

DATE	DRAWING NO.	REVISION
01.02.2021		
SCALE		
1/100 @ A3	PL2.8	-
ICE JOB NO.		
21.263		
CAD FILE NAME		
263_PL2		

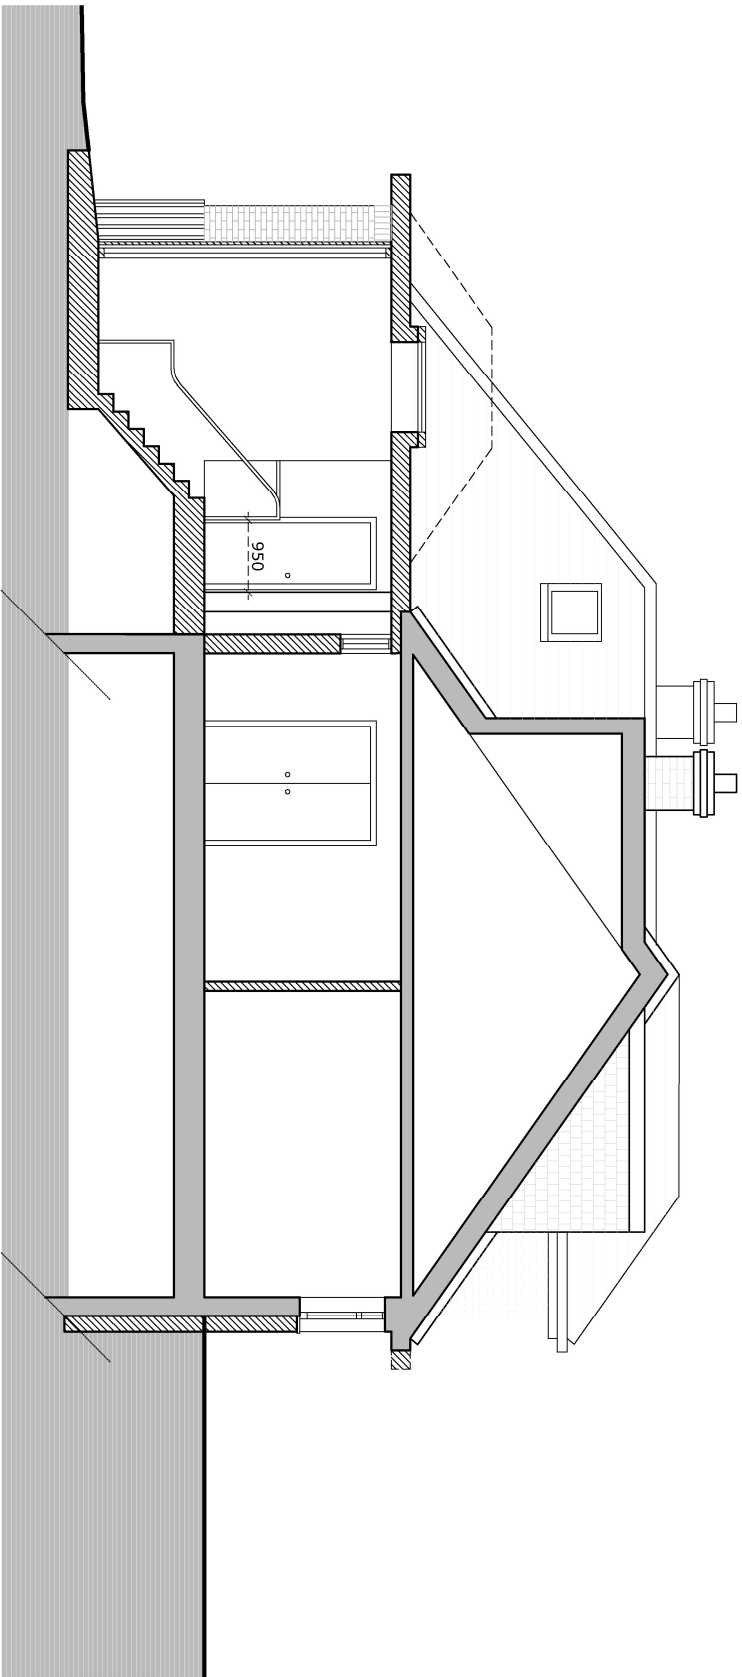

0 m 1 2 5 10 m