




1:200

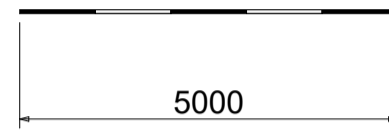

Existing  
Block plan

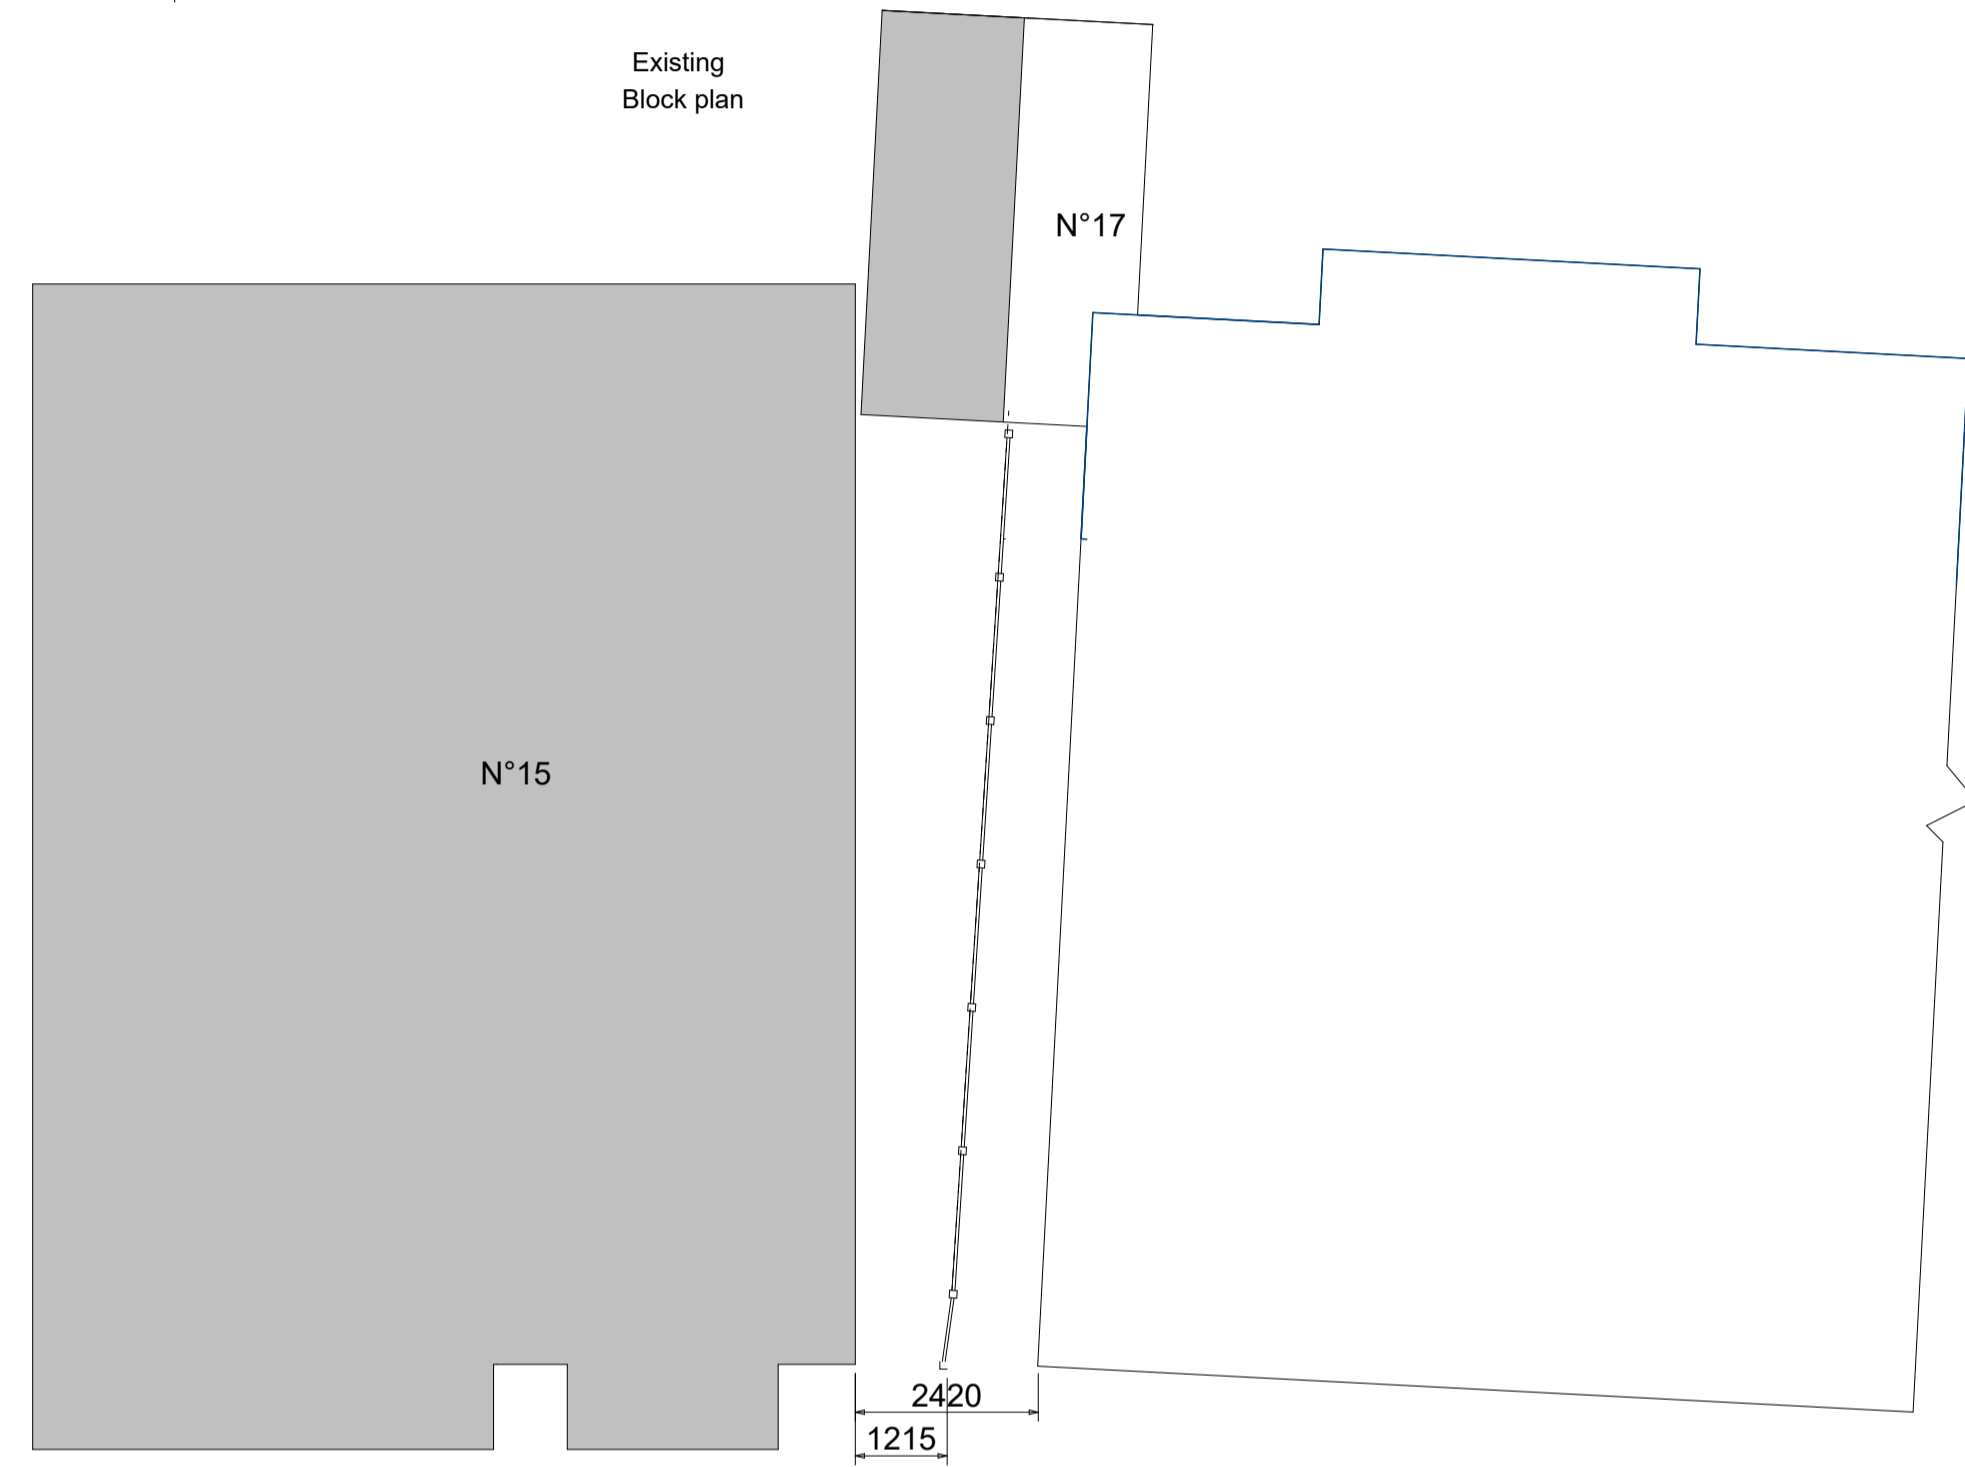

Proposed  
Block plan

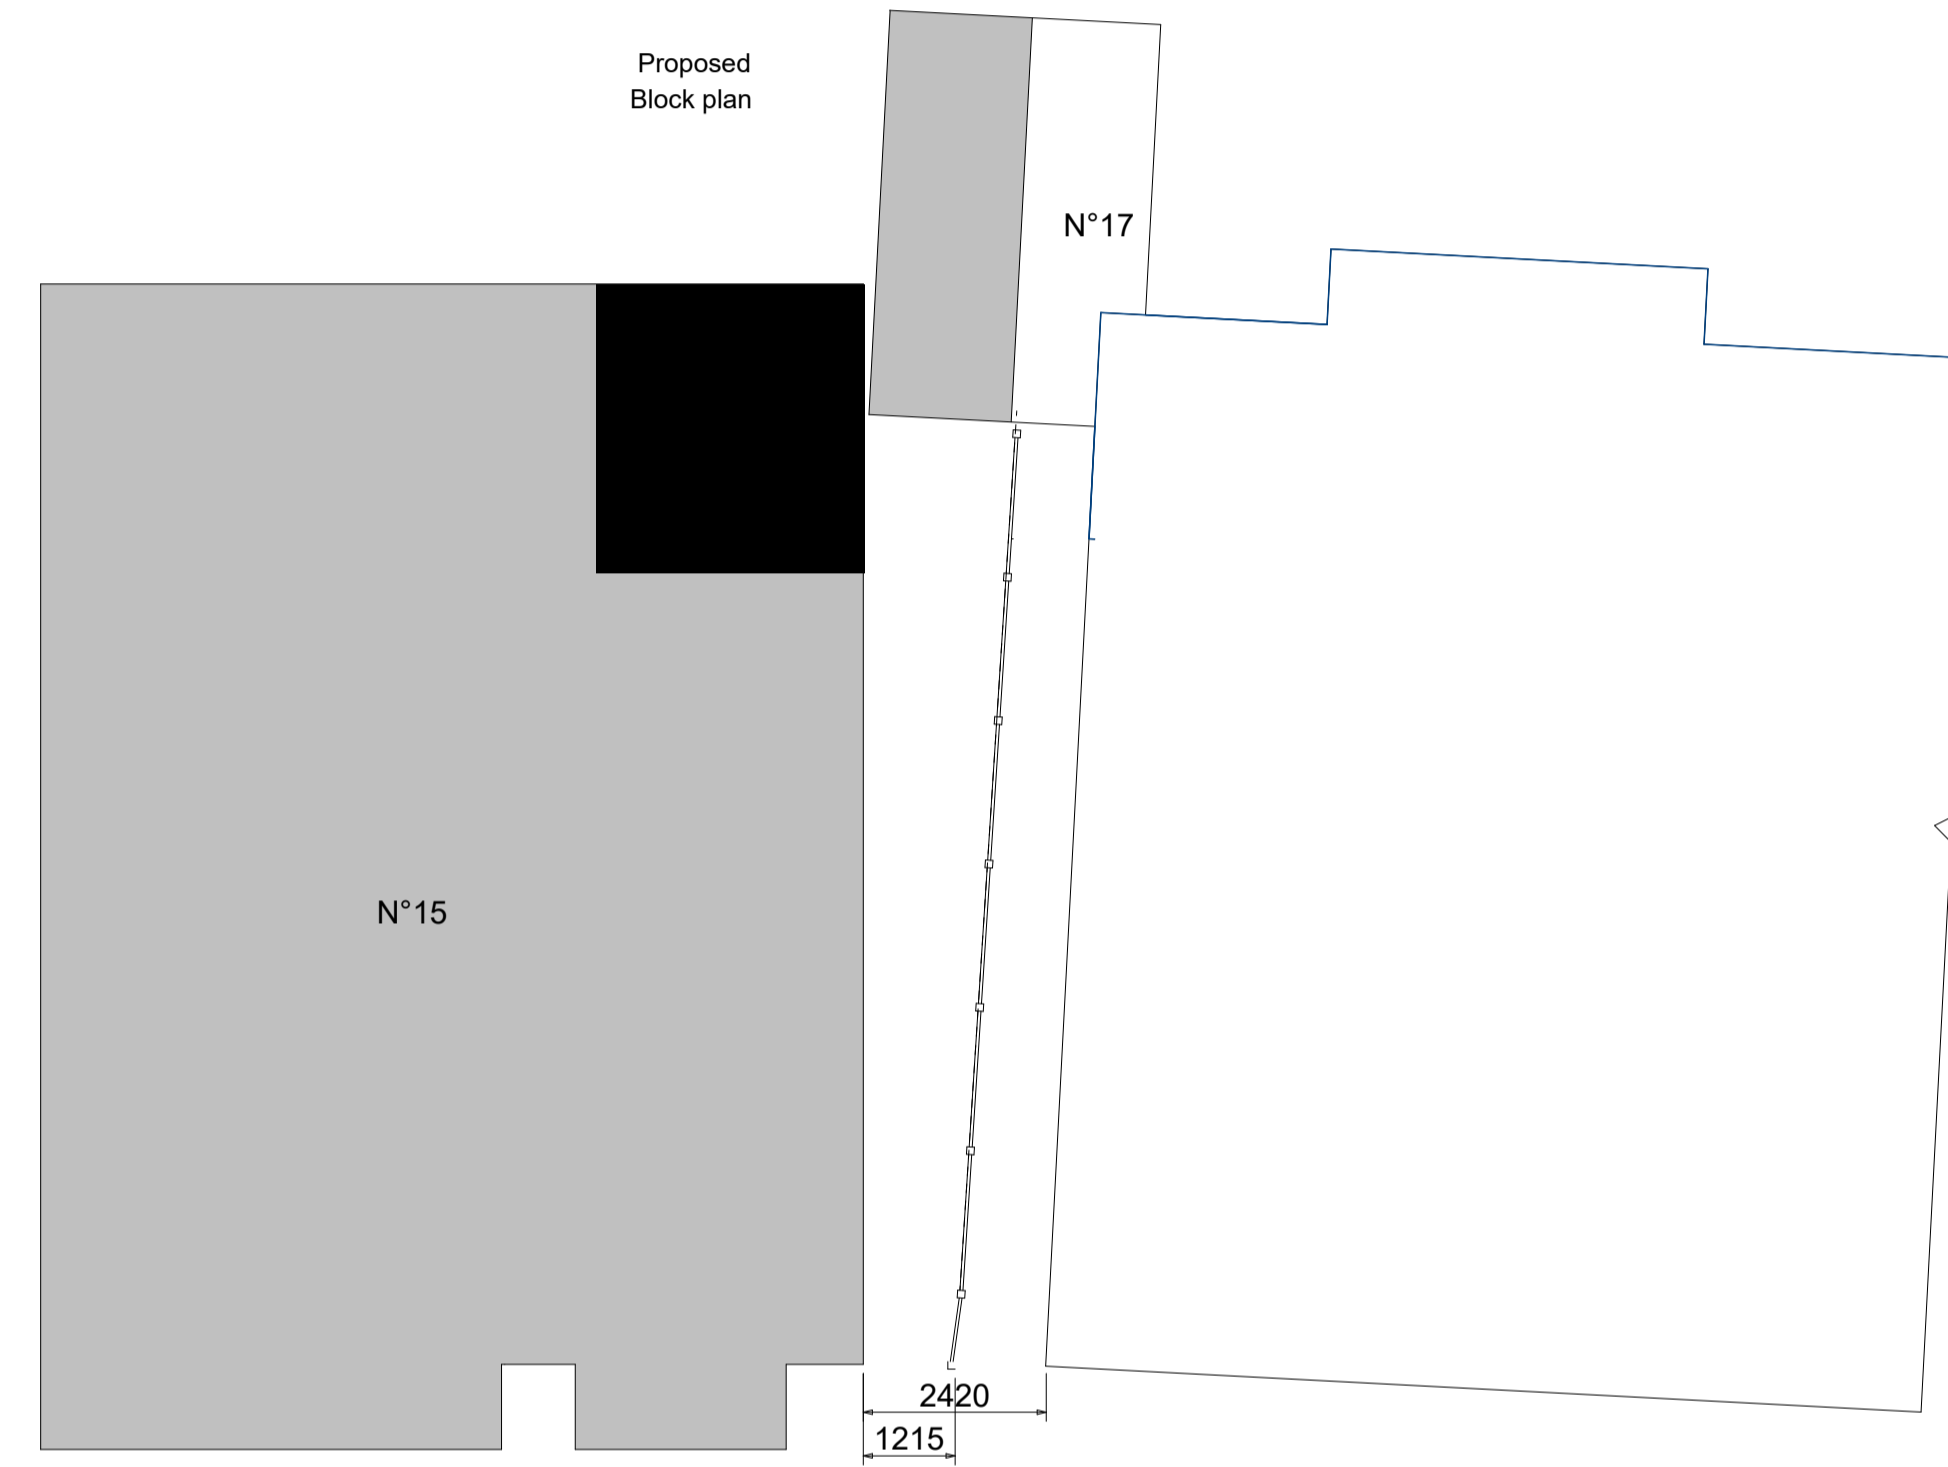

Notes

Rev B

**Plans Express**

*Architectural Planning Services*

Project 1st Floor part rear extension

15 Kewferry Road  
London  
HA8 2NS

Drawing Title  
**Planning**

Existing and Proposed  
Client

Mr A Strachan

Drawing No.

**005**


Date  
March 2026

Drawn by  
D Black

Scale  
1:100

Checked by  
D Black

Page Size - A1

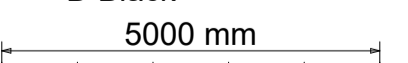

Plans Express  
Tel: 02031314207  
Mob: 07986229016  
E: [plansexpress@yahoo.com](mailto:plansexpress@yahoo.com)