

Title: Top view

Drawing number: 7616h

Scale: 1:50 at A3

Property: 16 The Paddock, Ickenham, UB10 8RB

Client: Sarah & Ben Pittaway

Date: March 2024

Guidance


Drawings are in metres, scaled @ A3.

Proposals in line with national and local guidance.

Outbuilding set in from all boundaries by at least 500mm.

The area is not within a conservation area.

Windows and doors will be double glazed UPVC.

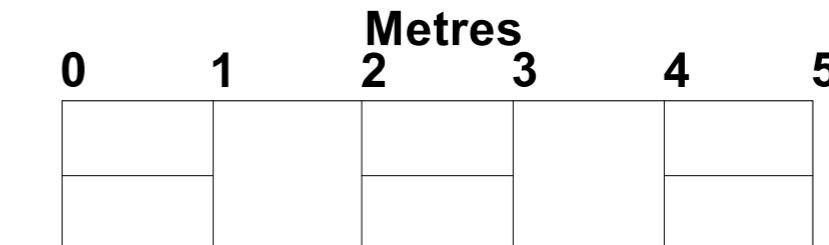

Scale 1:50 (at A3 drawing size)

