
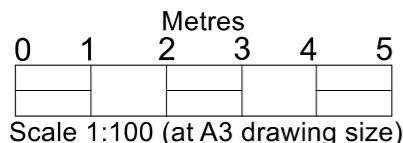


## House boundary (7616f)

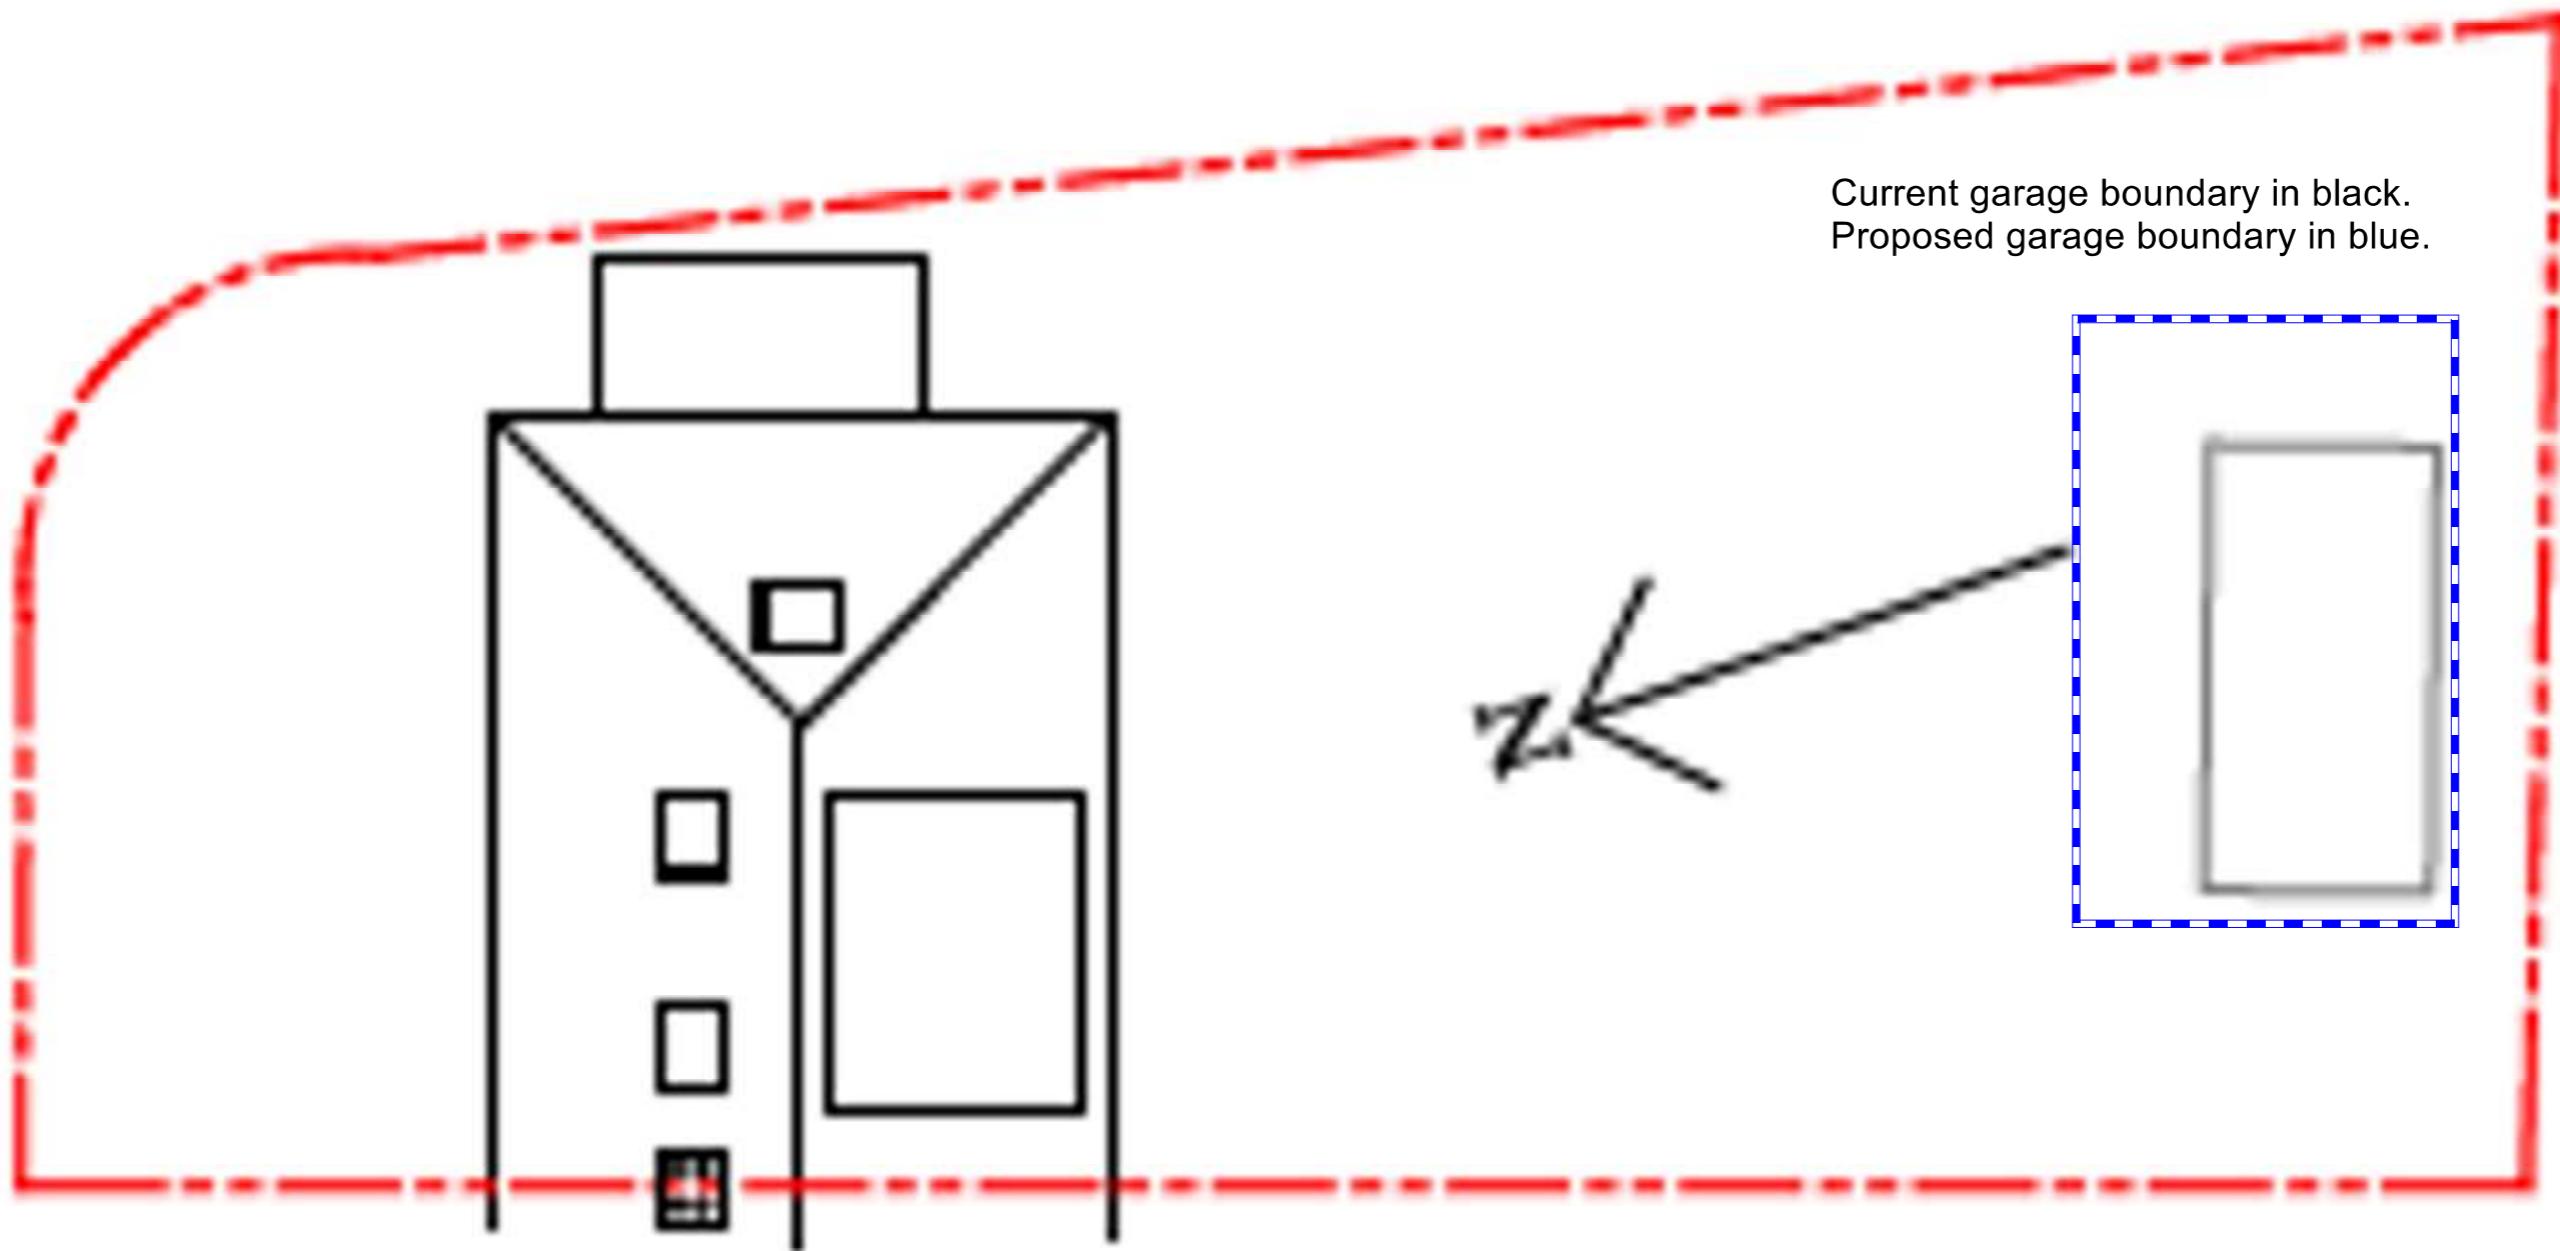

**Guidance**  
Diagrams are in millimetres, scaled @ A3.  
Proposals in line with national and local guidance.  
Outbuilding set in from all boundaries by at least 500mm.  
The area is not within a conservation area.  
Windows and doors will be double glazed UPVC.

**Title:** House boundary  
**Drawing number:** 7616f  
**Scale:** 1:100 at A3  
**Property:** 16 The Paddock, Ickenham, UB10 8RB  
**Client:** Sarah & Ben Pittaway  
**Date:** March 2024