


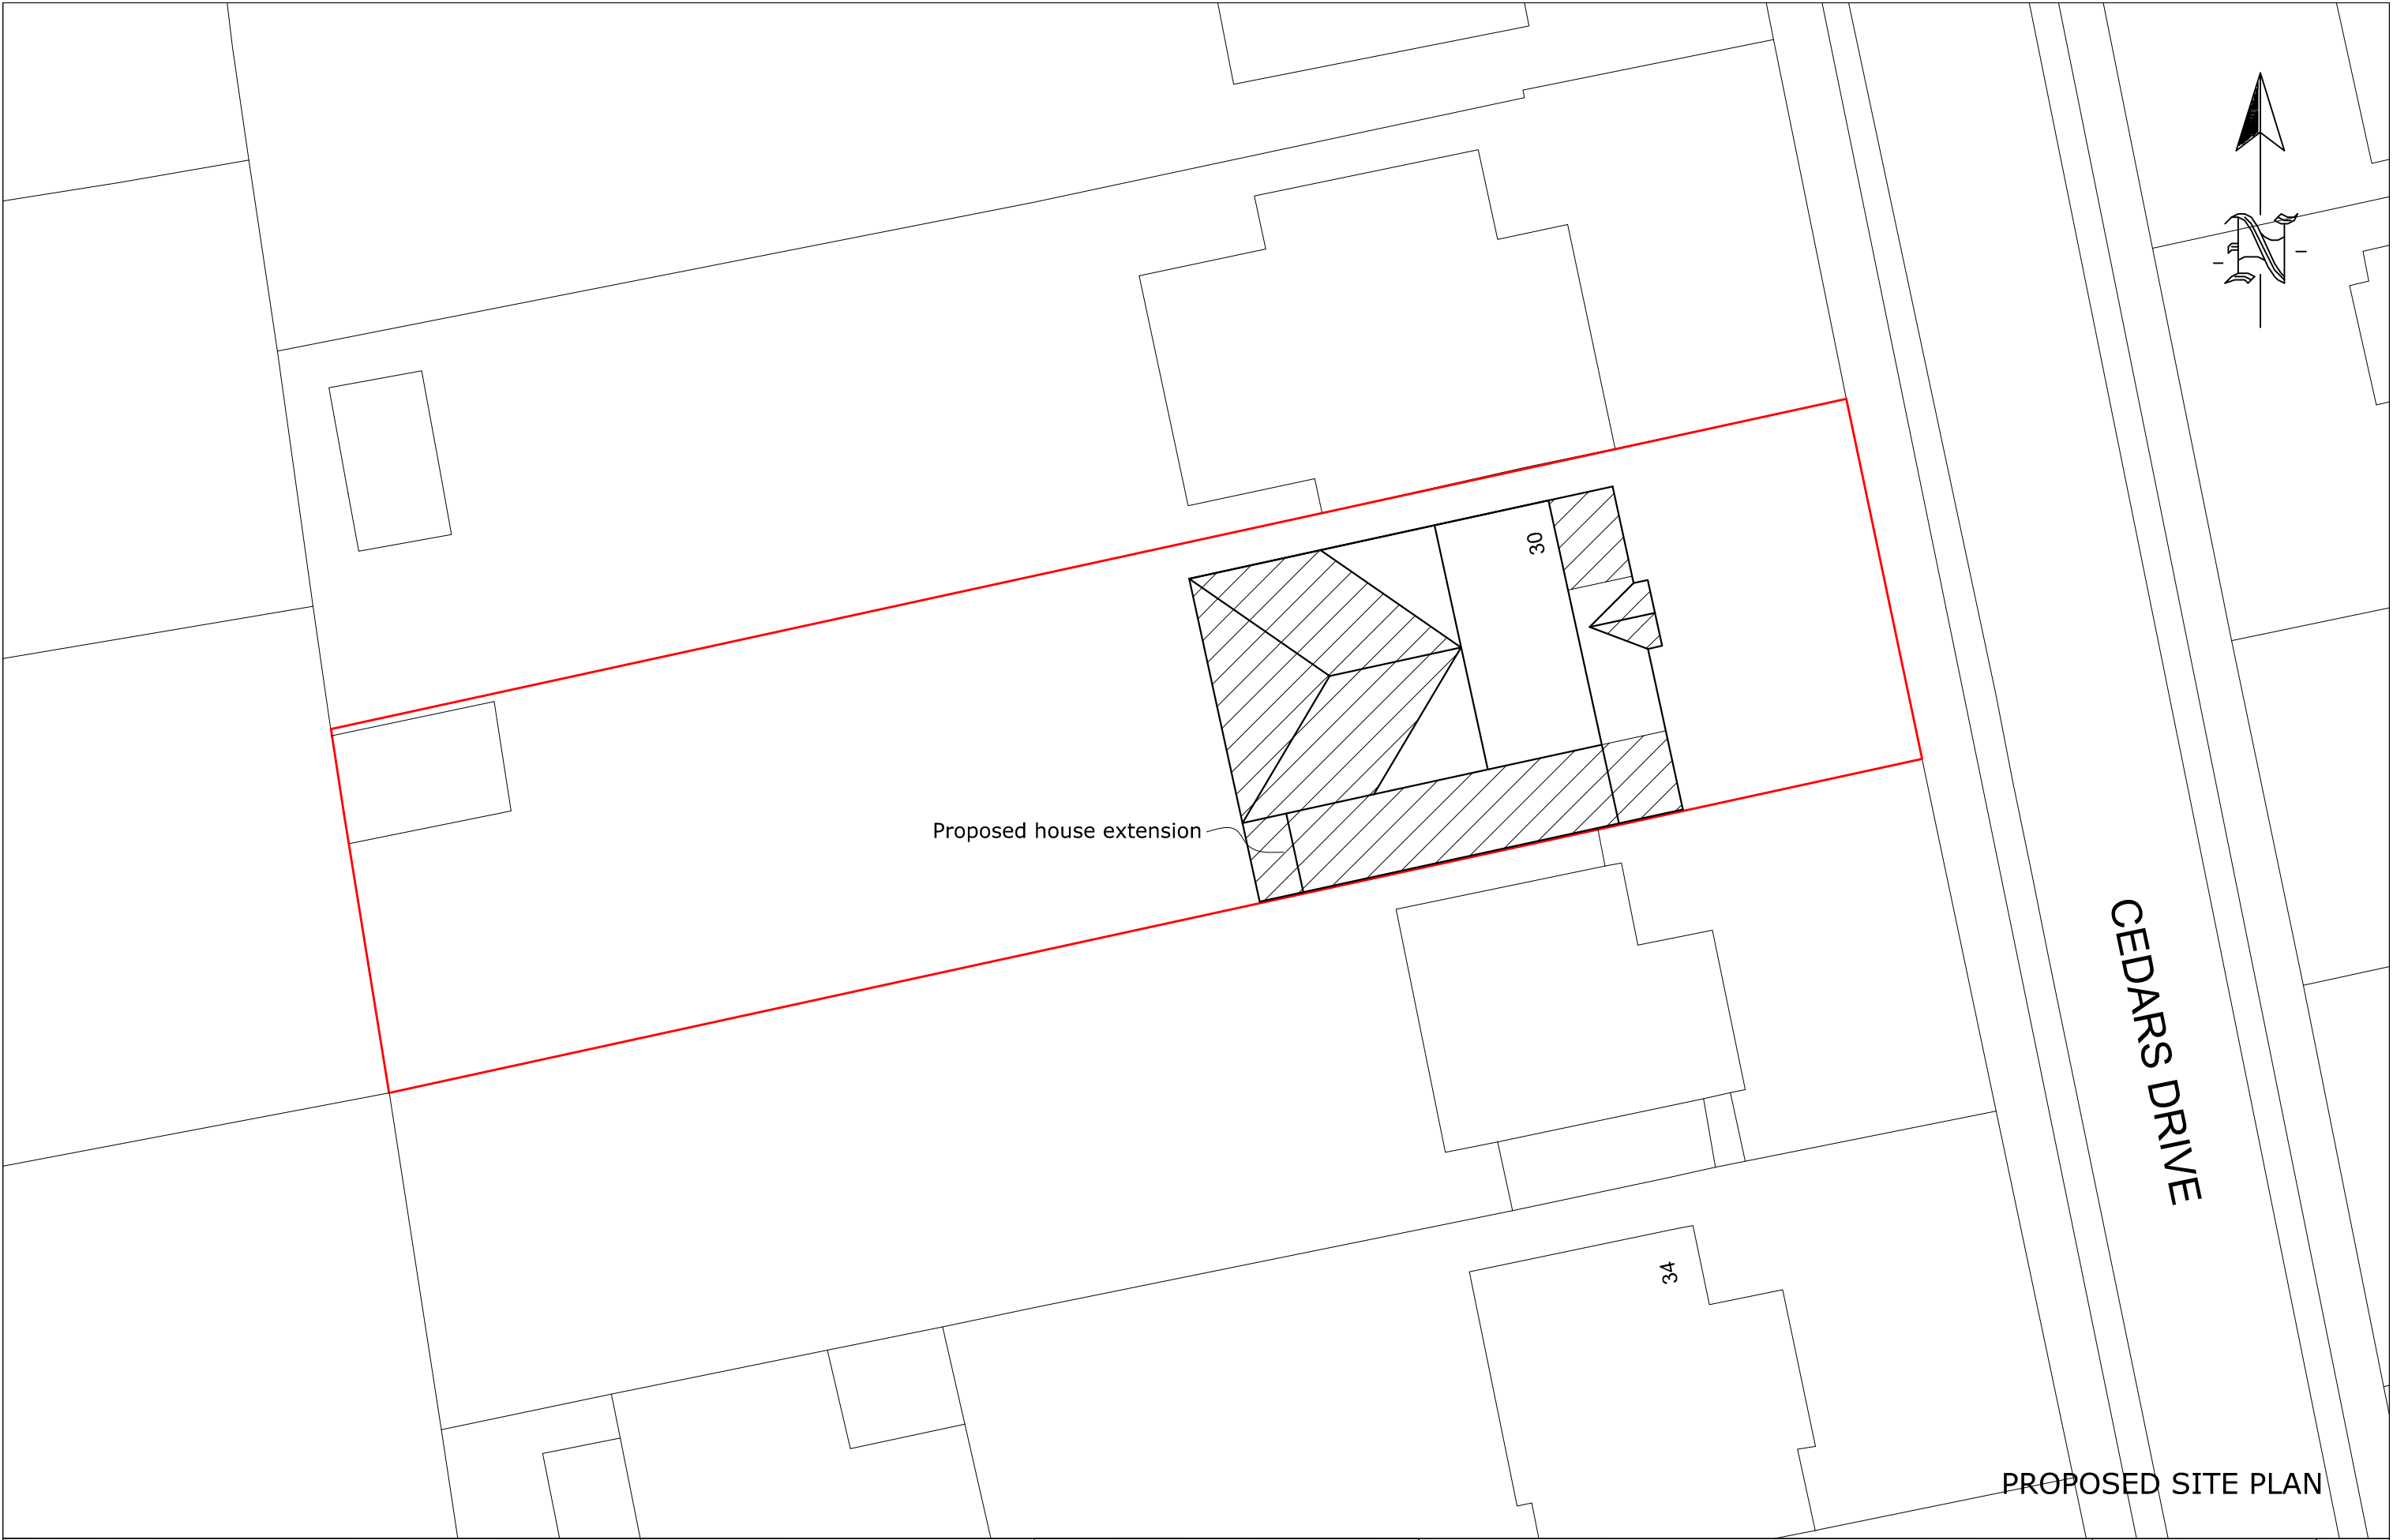


30 Cedar Drive, UB10 0JU

Scale Bar

012345678910

Metres

1:200 @ A3

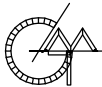

THE GILLETT MACLEOD PARTNERSHIP
Chartered Architects & Town Planning Consultants
1 High Road Old Eastcote Pinner Middlesex HA5 2EW tel. 0208 868 1333

Drg. No. 20/3326/1
Scale 1:200
Date 28/02/20
Drawn by V. Kolomytkina

REVISION	
(C)	drawn