




Front Elevation (car park)

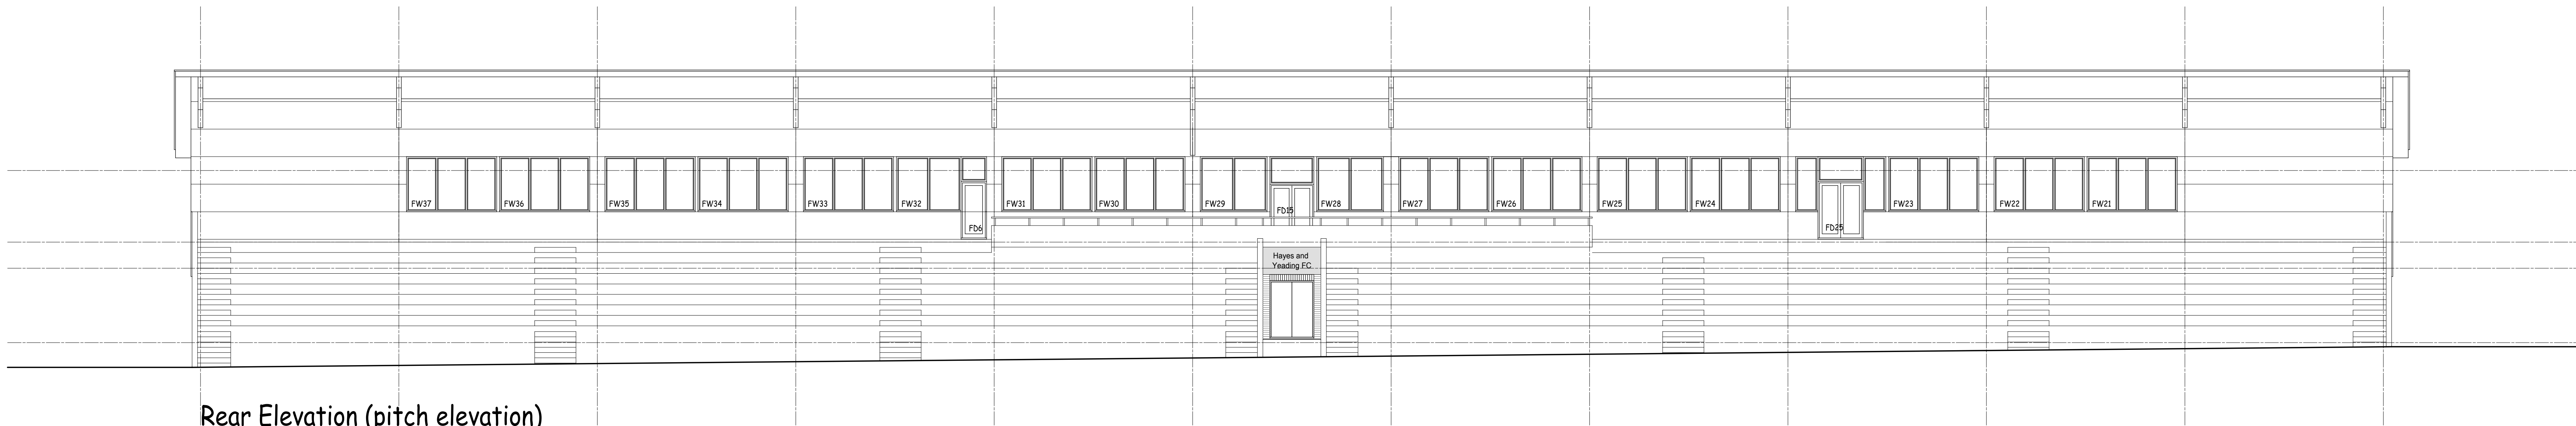

Rear Elevation (pitch elevation)

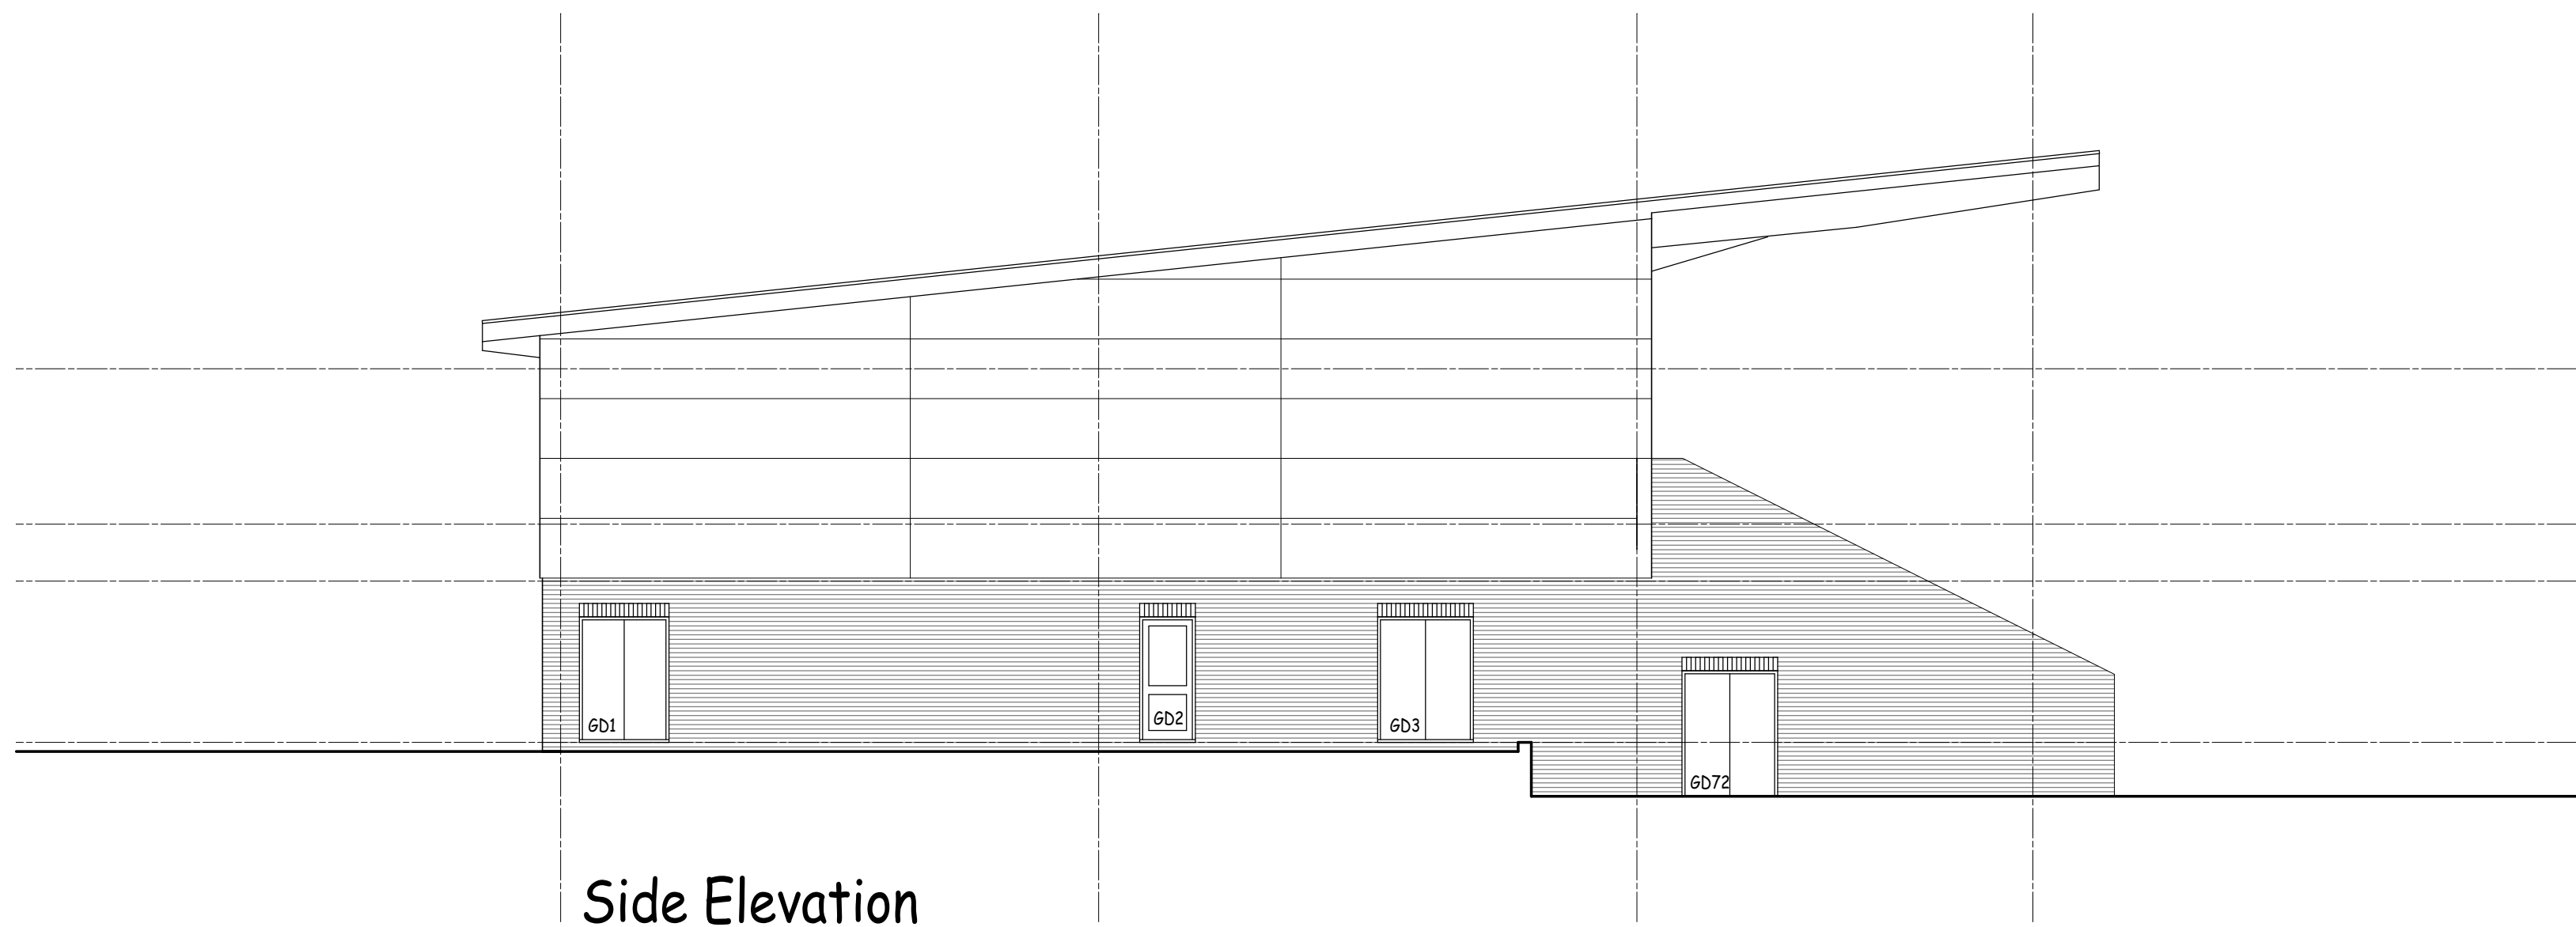

Side Elevation

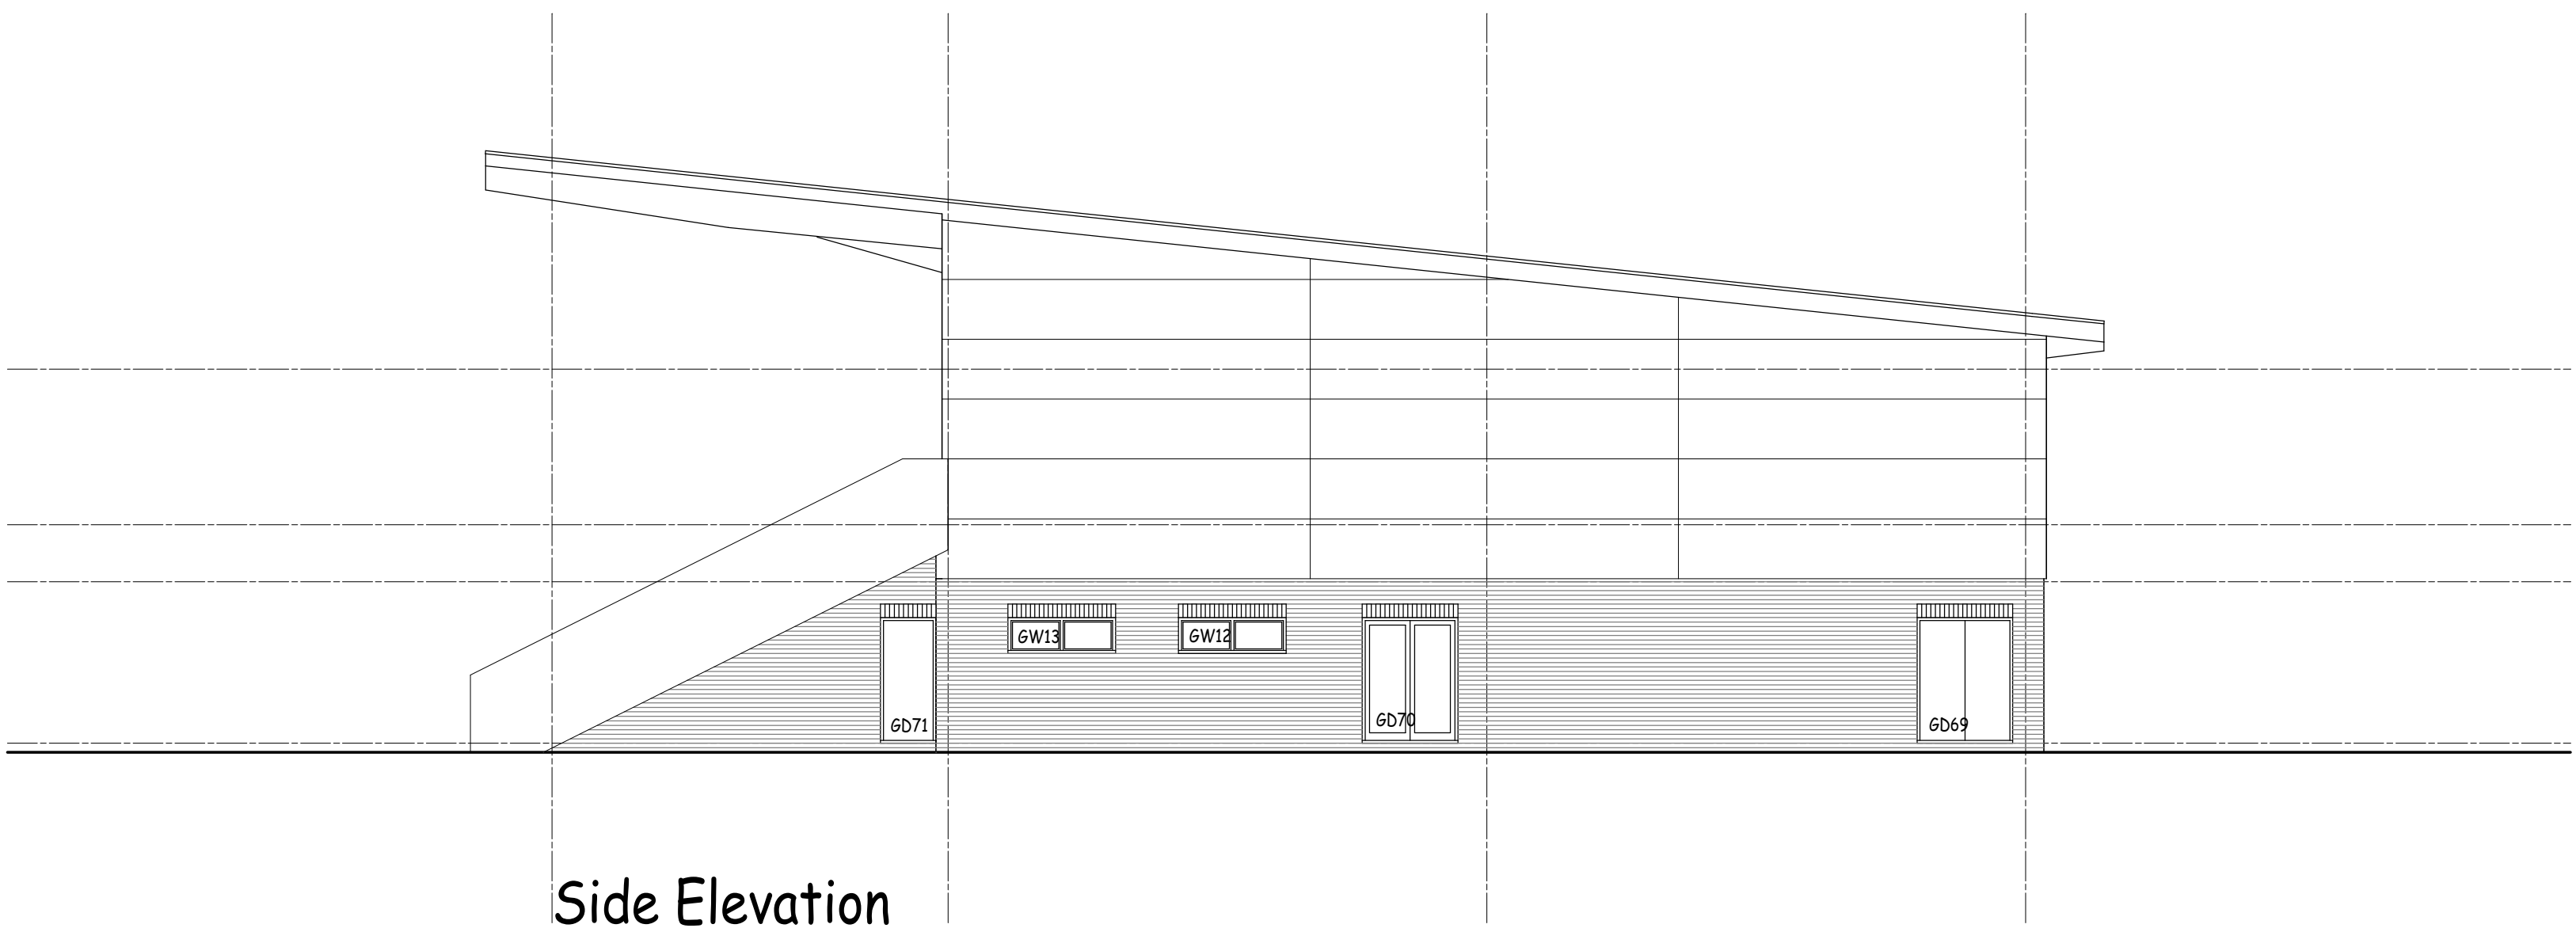

Side Elevation

Revisions	Date
E Windows removed, doors added	13 Jun 13
D Doors on side elevation amended	04 Jun 13
C Minor alterations	01 May 13
B Doors on side elevation	12 Apr 13
A Minor amendments	22 Jan 13

Notes
All dimensions to be checked on site prior to commencement of work.
Written dimensions to be taken in preference over scaled.
Any discrepancies to be referred for decision.
Copyright reserved.

Title
ELEVATIONS

Job
Hayes and Yeading FC
Beaconsfield Road
Hayes

Client
Hayes and Yeading FC

Scale
1:100

Date
2008

JEFFREY POWELL ASSOCIATES
Roberts Mews, High Street
Wendover, HP22 6DU
Tel: 01296 622002
www.jeffreypowell.co.uk


Member of the Chartered Institute
of Architectural Technologists

Draw No.
2006 / 731 / 28

Rev.
E