

© Mountford Pigott LLP 2016
Reproduction in whole or in part by any means is prohibited without the prior permission of Mountford Pigott LLP.
This drawing is only to the stated scale. If it is printed incorrectly, MFP LLP cannot accept responsibility for the resulting loss or damage, except insofar as it may be caused by the printer.
All dimensions are in mm unless otherwise stated.
If this drawing forms part of an application for planning permission on behalf of the applicant, it is to be used for that purpose only and not for any other purpose without the express permission of Mountford Pigott LLP.
This drawing may incorporate information from other professionals. Mountford Pigott LLP cannot accept responsibility for the integrity and accuracy of such information.
We do not warrant that the information contained in this drawing is complete, accurate or that it should be sought from the relevant professional or the appropriate representatives listed below.


REVISIONS			DATE	DRN	REV
SITE BOUNDARY ADDED			18/04/18	JM	A
BALCONIES TO COURTYARD AMENDED			01/05/18	JM	B
APARTMENT KEY ADDED			22/06/18	JM	C
WINDOWS & BALCONY SIZE AMENDED			19/10/18	JM	D
PLOT NOT UPDATED TO FLAT NOS			04/05/20	JM	E

KEY

STUDIO APARTMENT

1 BEDROOM APARTMENT

2 BEDROOM APARTMENT

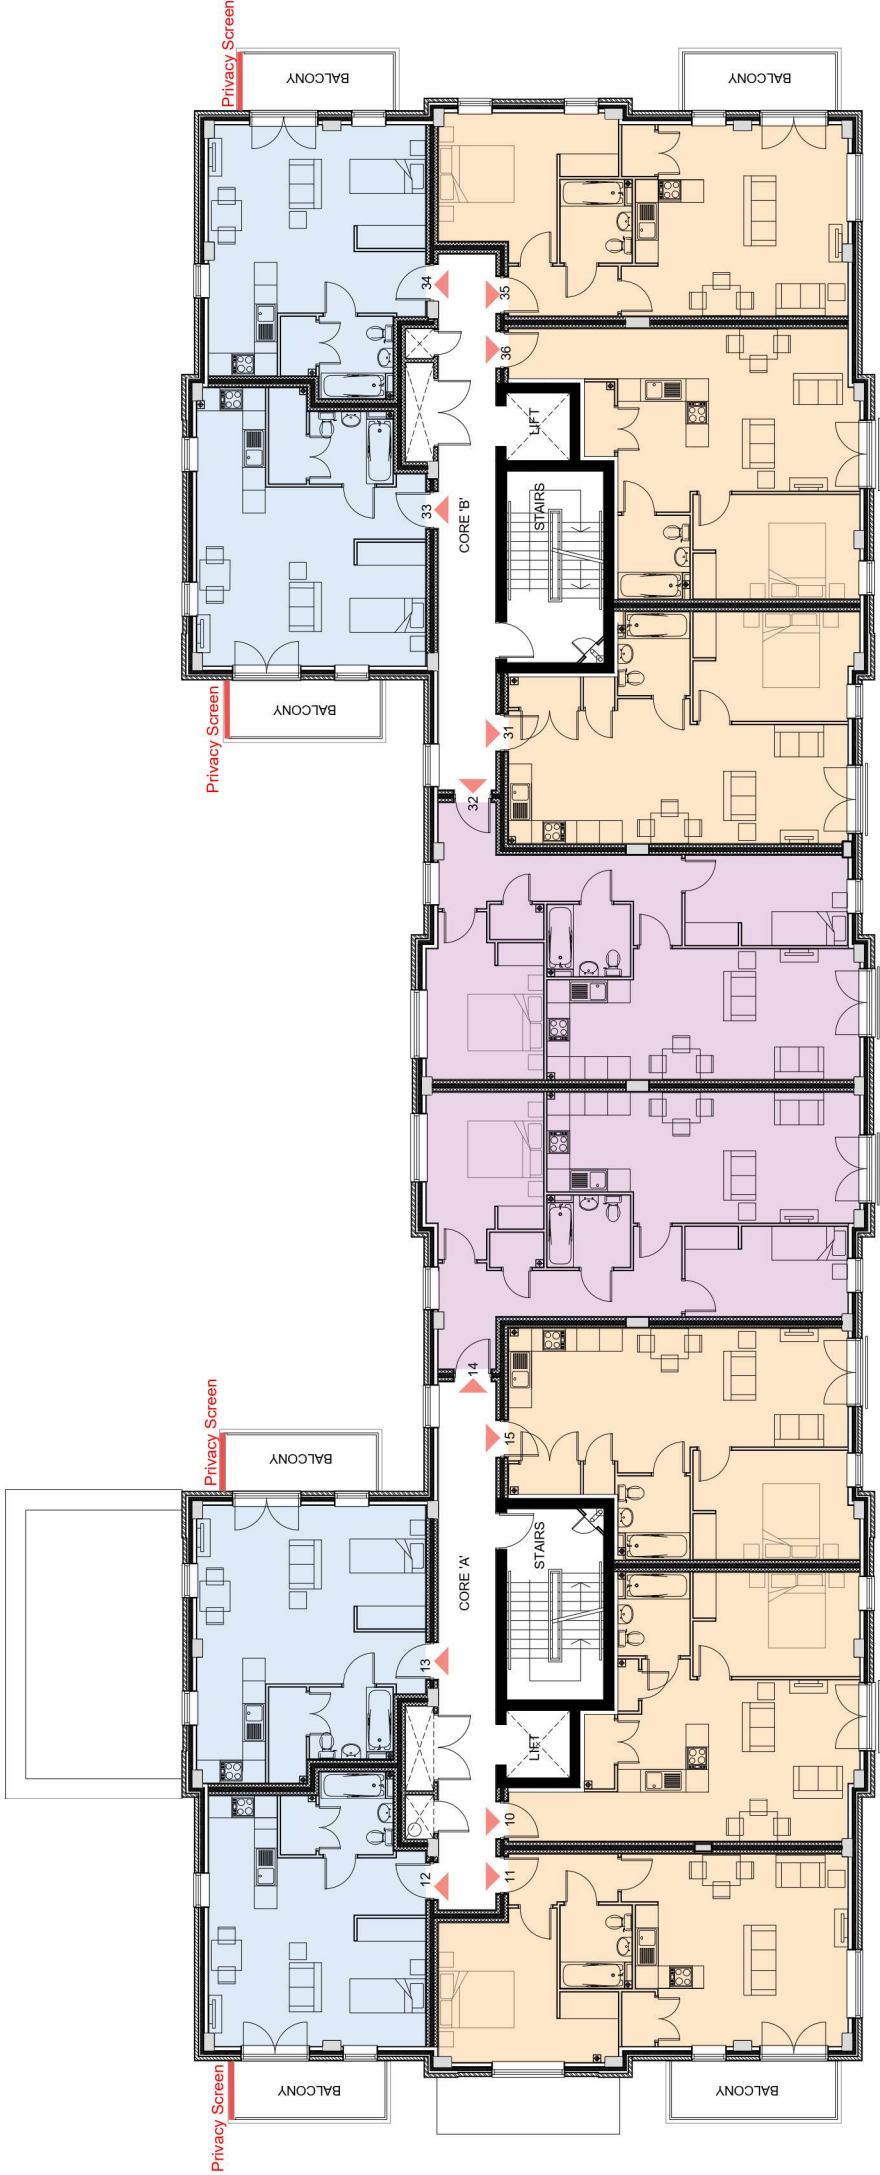

PRIVACY SCREENS HIGHLIGHTED
03.08.20

SECOND FLOOR PLAN
1:100 @ A1



FANUC HOUSE