


FDG3 OPENING = 2057

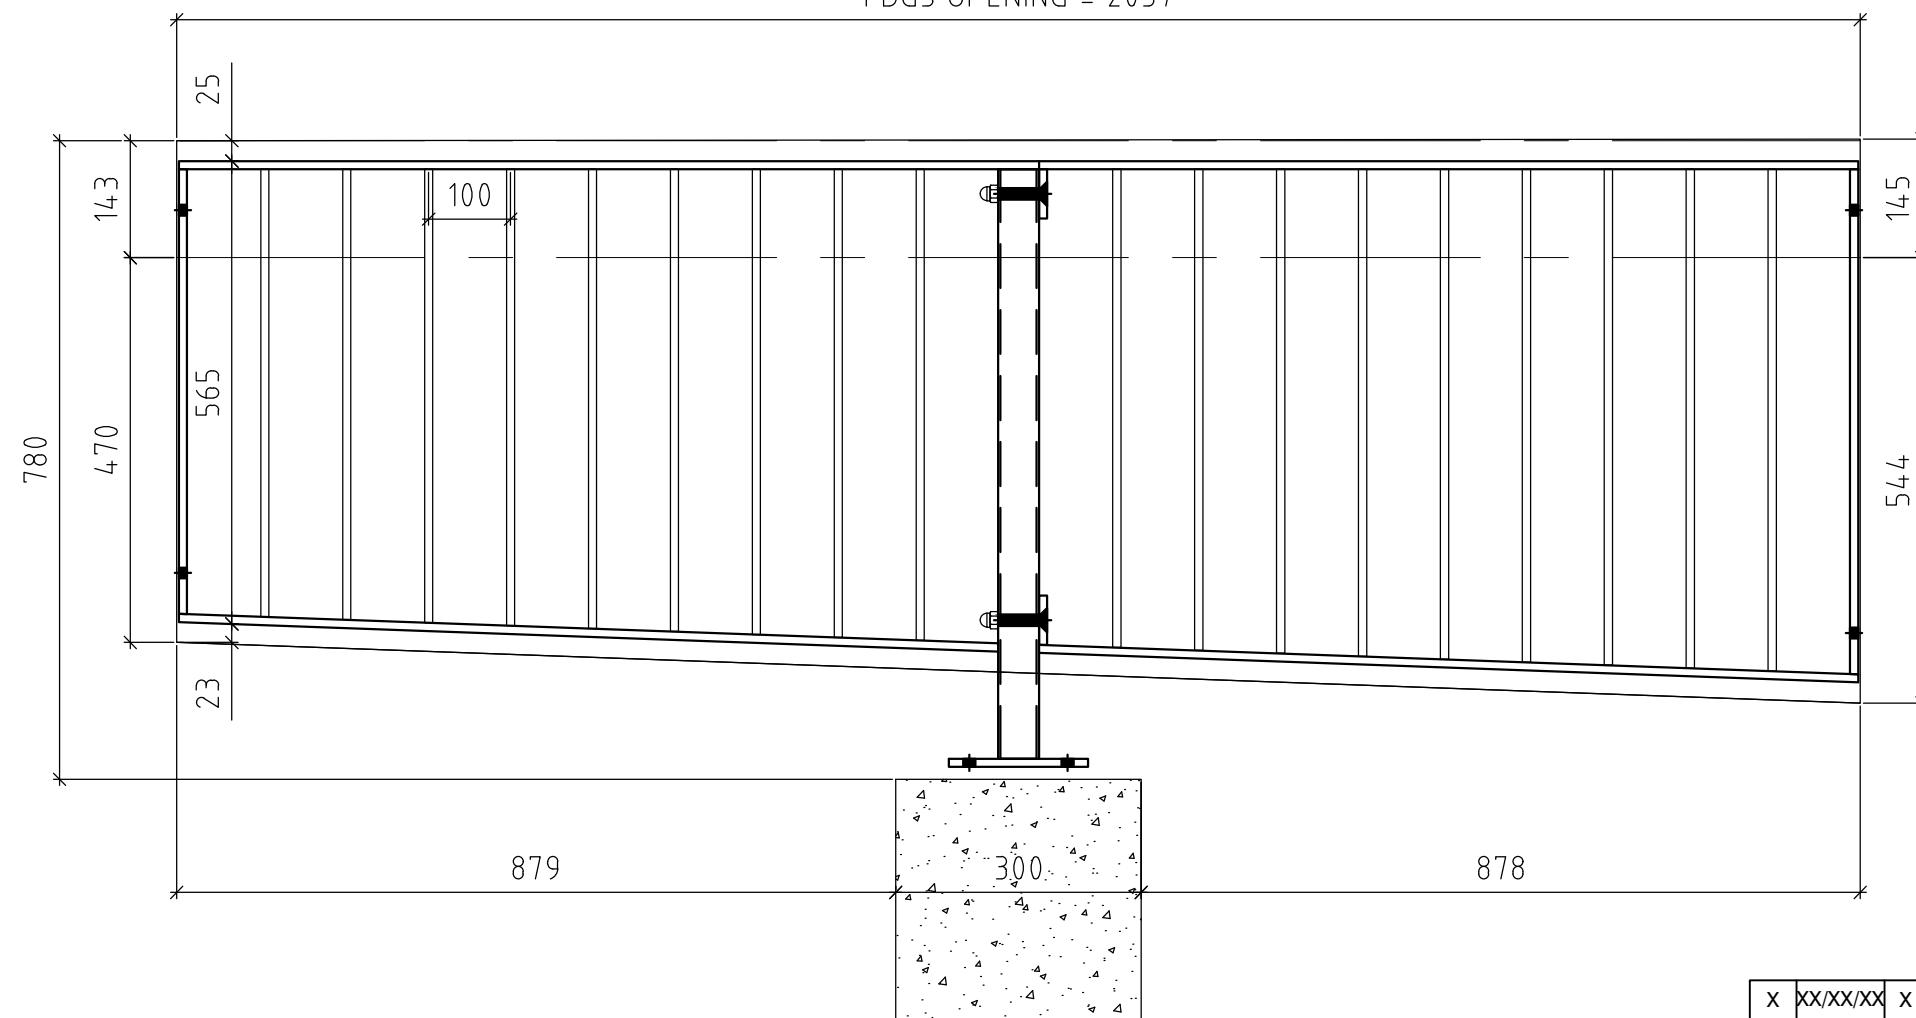

FLOOD DEFENCE GRILL
FDG3
FINISH = GALVANISED ONLY

TOP & BOTTOM RAIL - 75x10 THK FLAT
RAILING POST - 75x50x3 RHS
RAILING INFILLS 40x10 FLAT
1" x 1" 10G WELDED MESH GRILL WELDED F/S

X	XX/XX/XX	X
rev	date	
STATUS: ISSUED FOR COMMENTS		
PROJECT: FANUC HOUSE, 1 STATION APPROACH RUISLIP, HA4 8LF		
TITLE: FDG3		
DRG NO: PTL-016	PROMET TECHNOLOGY LTD ARCHITECTURAL & STRUCTURAL STEEL DESIGN, FABRICATION & ERECTION 31 Chase Road Park Royal London NW10 6PU	Tel: 020 8965 0500 Fax: 020 8965 3030
REVISION: X		
SCALE: (A3) N.T.S		
DRAWN: R.P		
DATE: 16.04.20		