


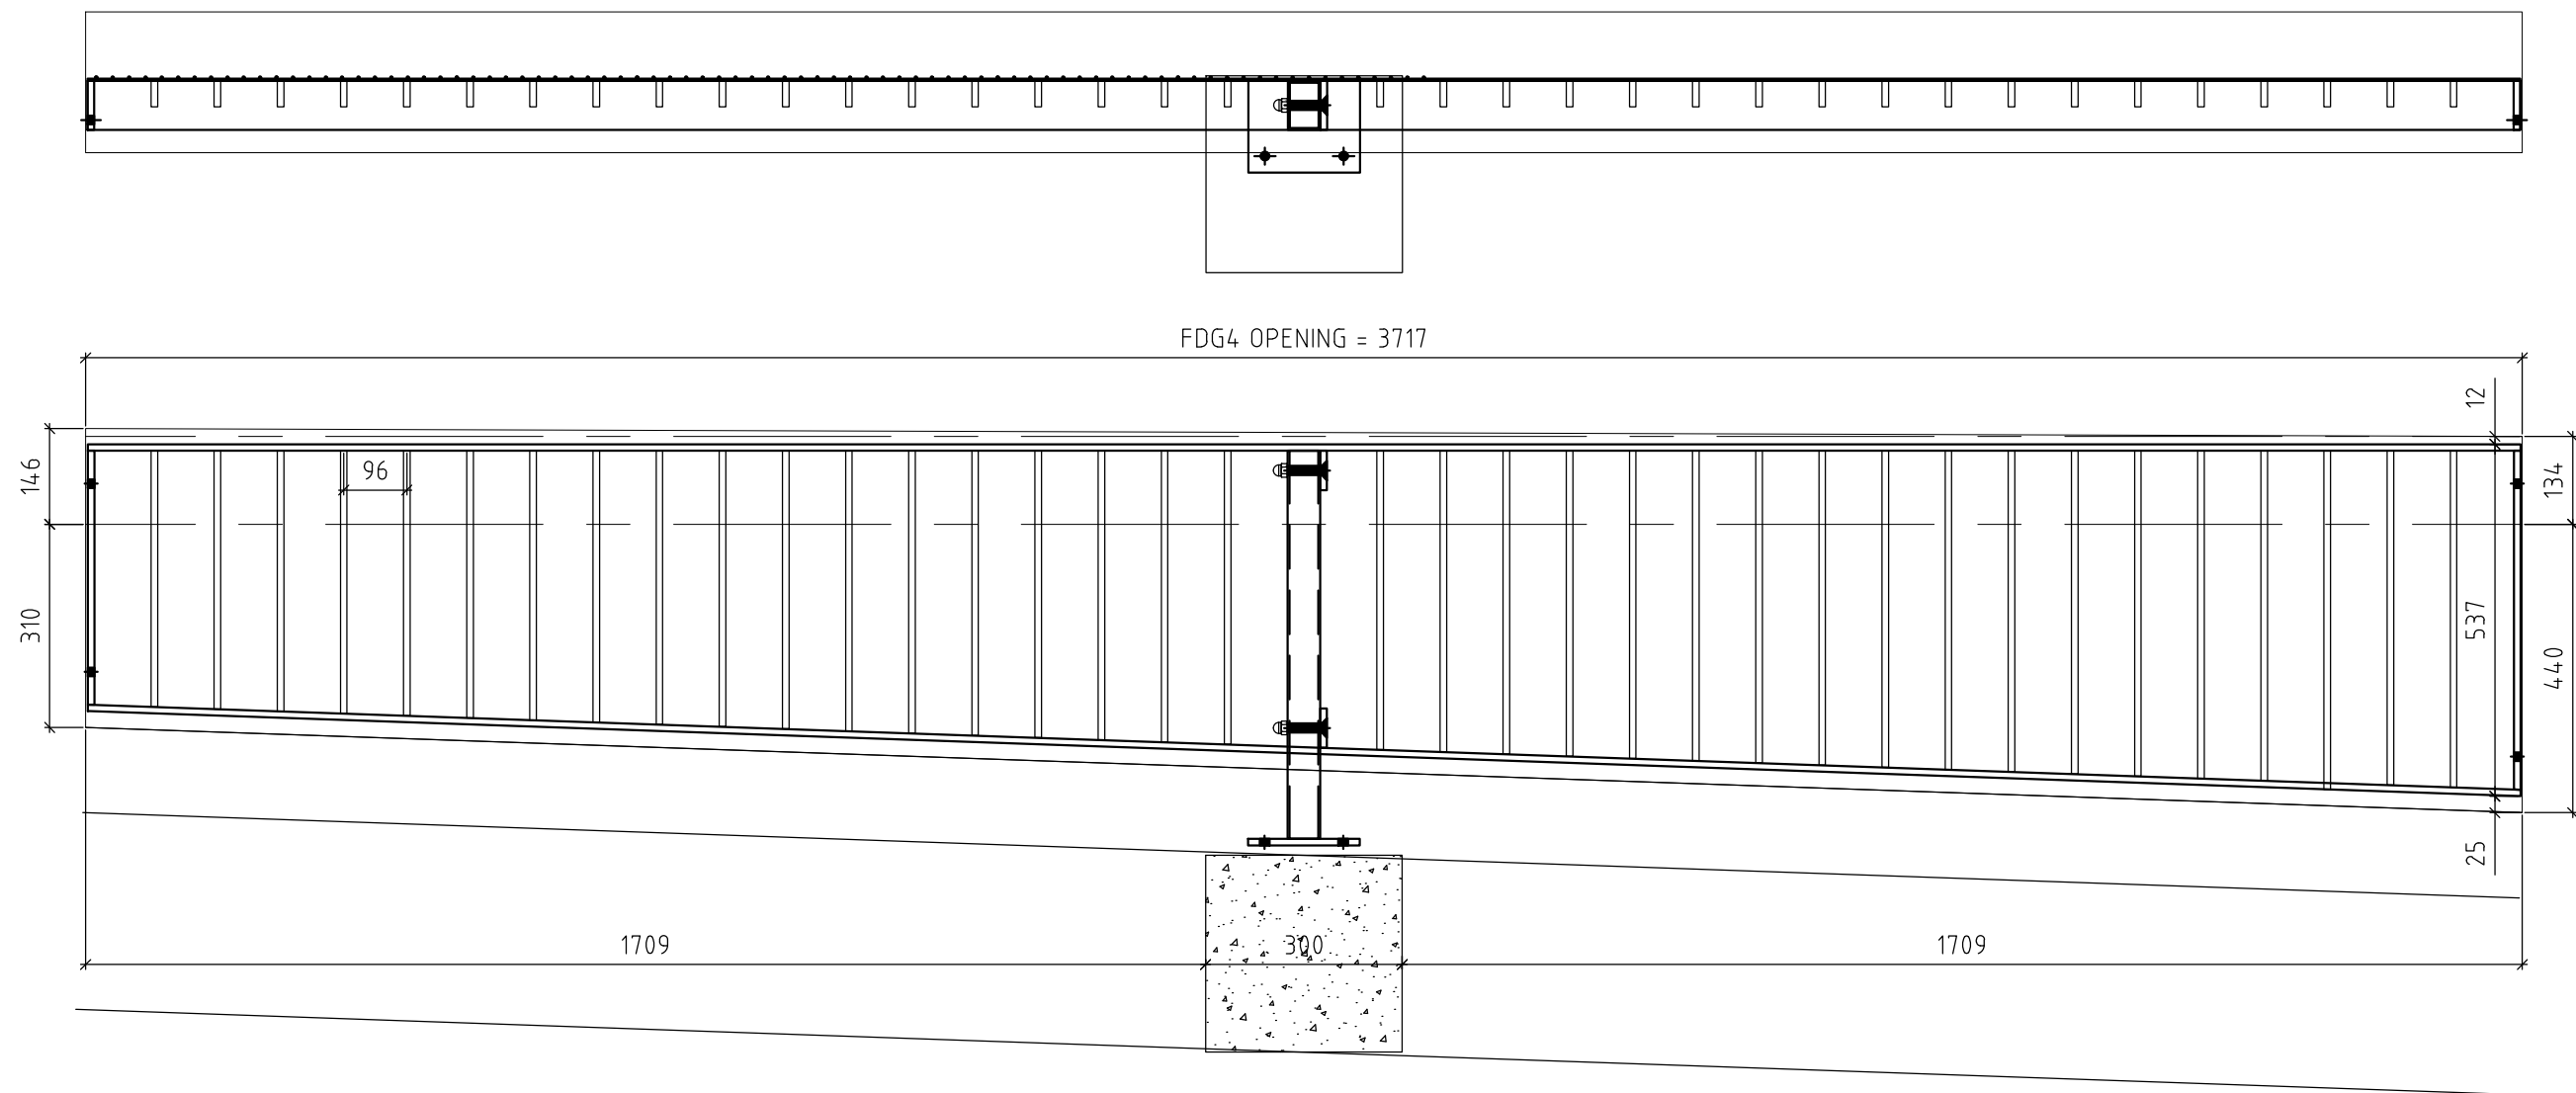

FLOOD DEFENCE GRILL
FDG4
FINISH = GALVANISED ONLY
TOP & BOTTOM RAIL - 75x10THK FLAT
RAILING POST - 75x50x3 RHS
RAILING INFILLS 40x10 FLAT
1"x1" 10G WELDED MESH GRILL WELDED F/S

X	XX/XX/XX	X
rev	date	
STATUS: ISSUED FOR COMMENTS		
PROJECT: FANUC HOUSE, 1 STATION APPROACH RUISLIP, HA4 8LF		
TITLE: FDG4		
DRG NO:	PTL-017	 PROMET TECHNOLOGY LTD ARCHITECTURAL & STRUCTURAL STEEL DESIGN, FABRICATION & ERECTION 31 Chase Road Park Royal London NW10 6PU Tel: 020 8965 0500 Fax: 020 8965 3030
REVISION:	X	
SCALE:	(A3) N.T.S	
DRAWN:	R.P	
DATE:	16.04.20	