
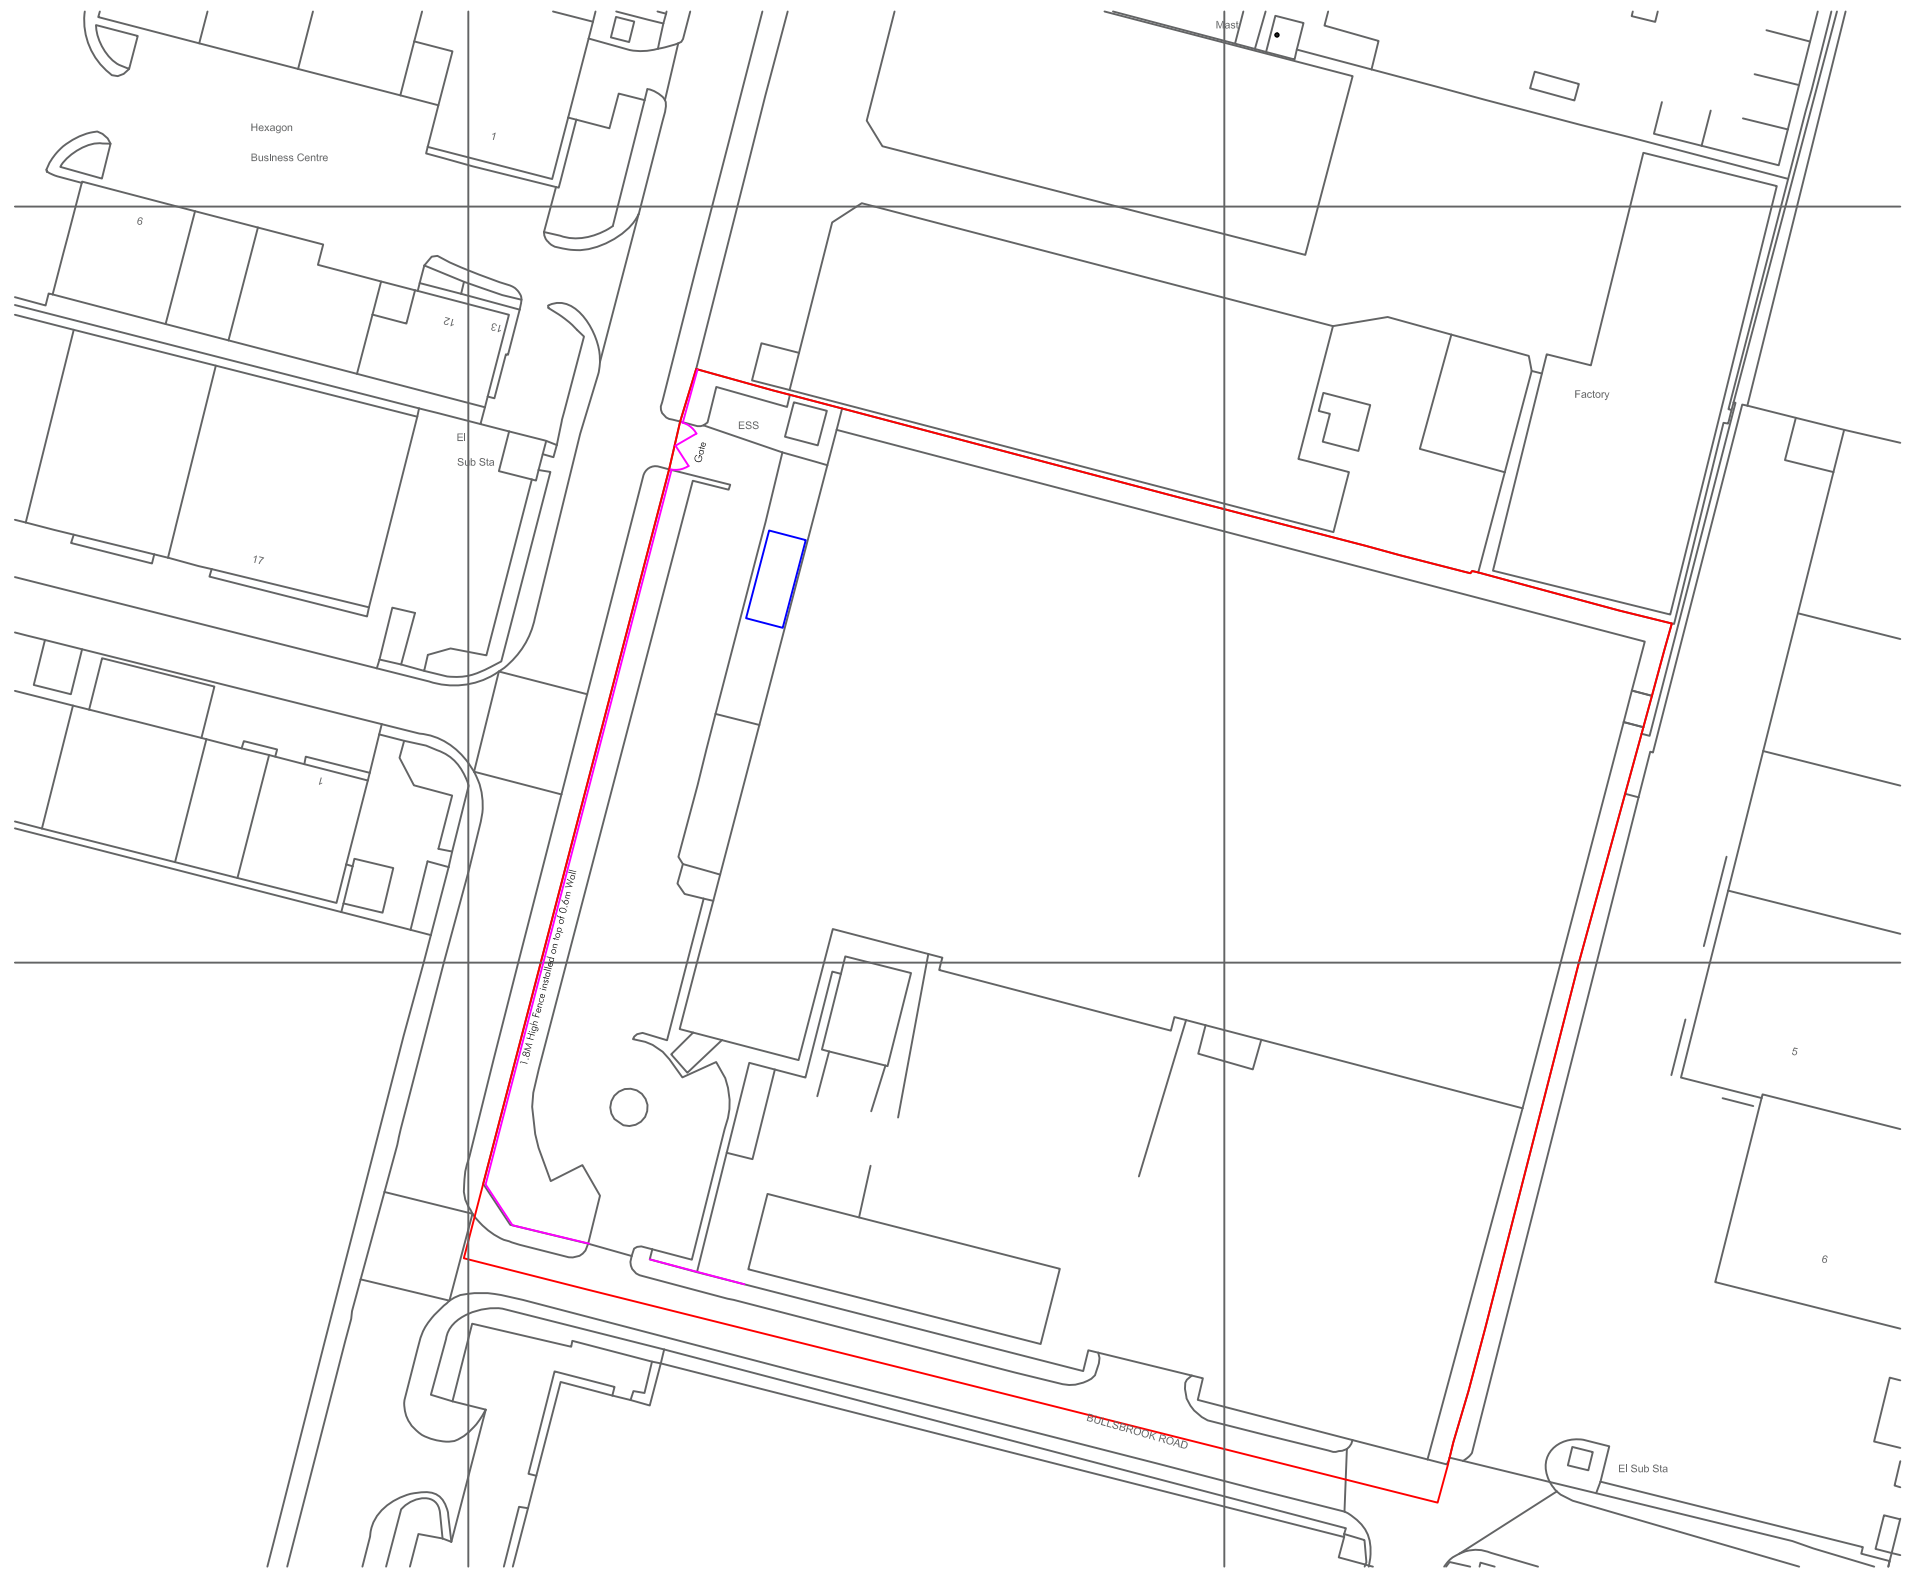


GRAZE NATURAL

Ground Floor

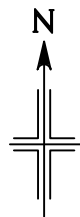


- Demise
- Proposed Treatment Plant
- Proposed New 1.8M Fence

Notes:
Care should be taken when drawings are printed to avoid image distortion.
Ordnance Survey © Crown copyright 2023.
All rights reserved. Licence number LAN1001561.



CBRE Limited, Henrietta House, Henrietta Place,
London, W1G 0NB
Switchboard: 0207 182 2000 Fax: 0207 182 3007
Web: www.cbre.com

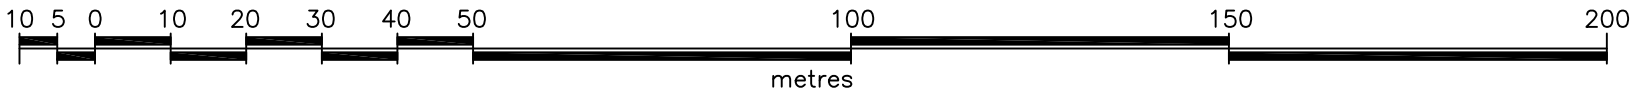

Address:	Graze Natural		
	Springfield Road		
	Hayes		
	UB4 0TP		
Drawing:	Location Plan		
Date:	24/04/2024	Project No. 564791	
Scale:	1:1000@A3	Alt. Scale:	
Drawn:	SA	Checked: PF	
Dwg. No.	564791-00		Rev. A