


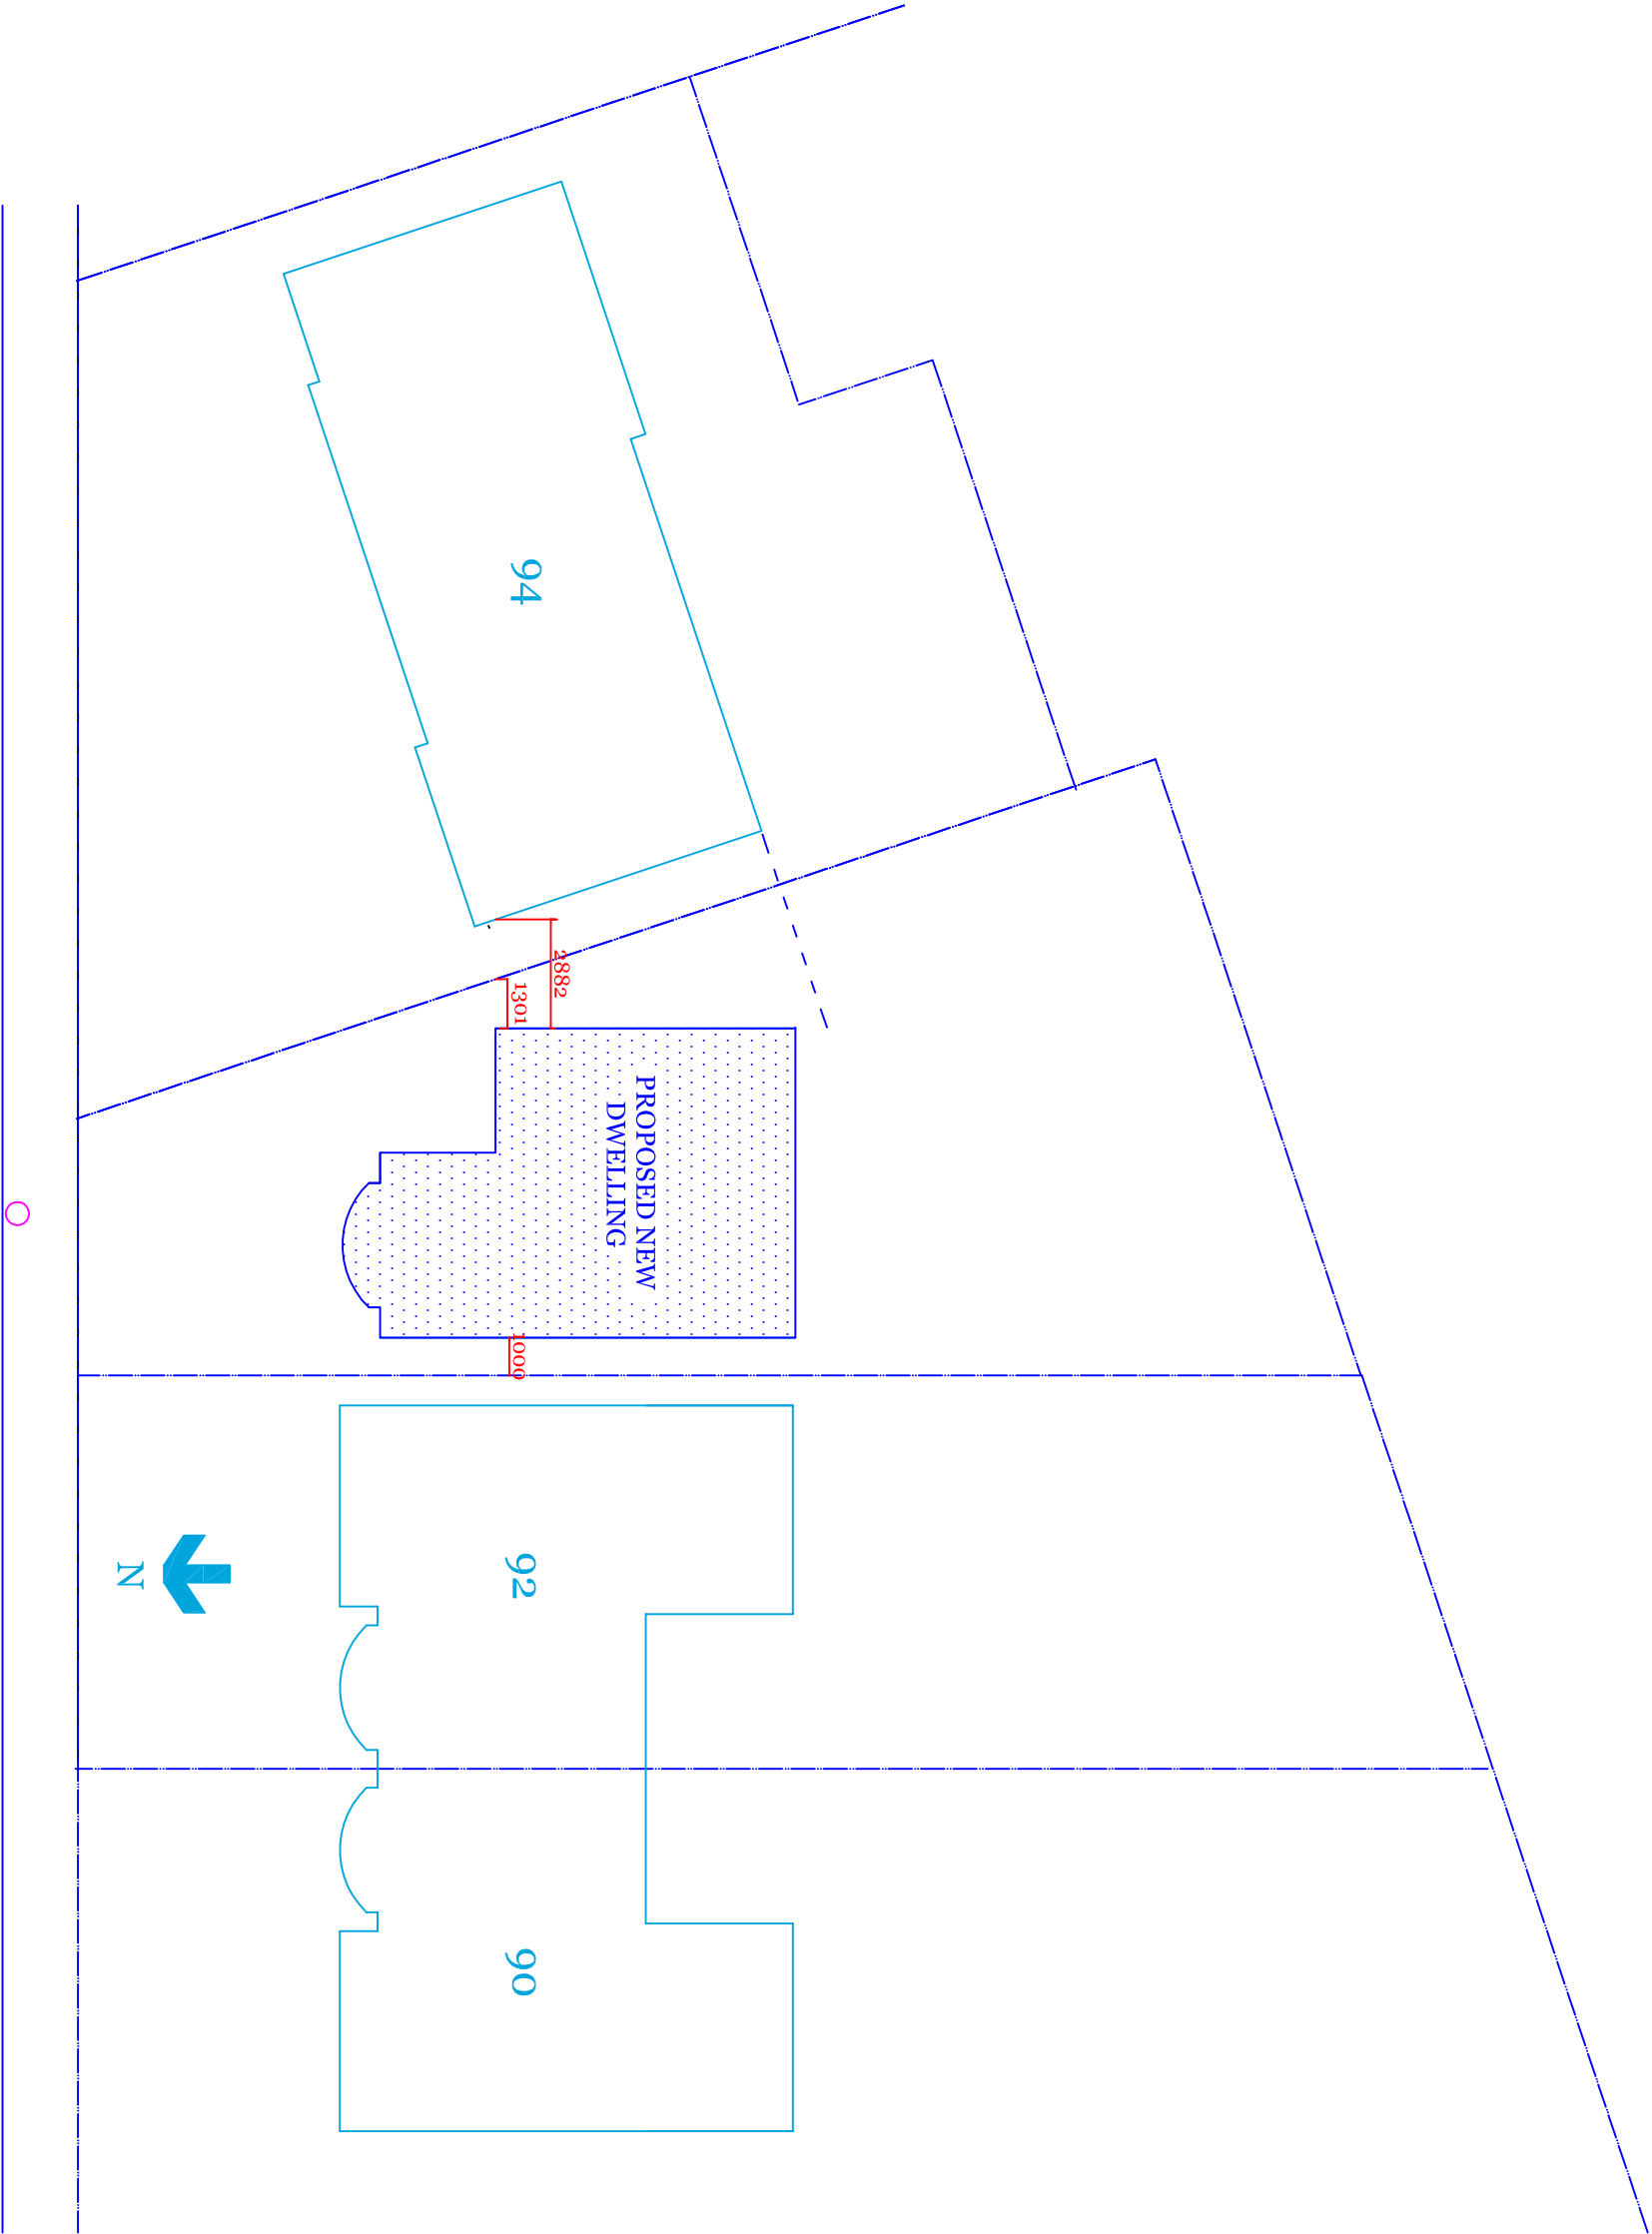

SITE LOCATION 1 : 200



DR. NO. SO/11/2020/ 01

DEANE CROFT ROAD

PROPOSED NEW DWELLING ON LAND
ADJACENT TO 92 DEANE CROFT ROAD
PINNER EASTCOTE HA5 1SP

ADVANCED MANAGEMENT LTD

65 THE RIDGEWAY
HARROW, LONDON NW3 0LW
admansal@hotmail.co.uk
07951 578803