


c.line  
party wall

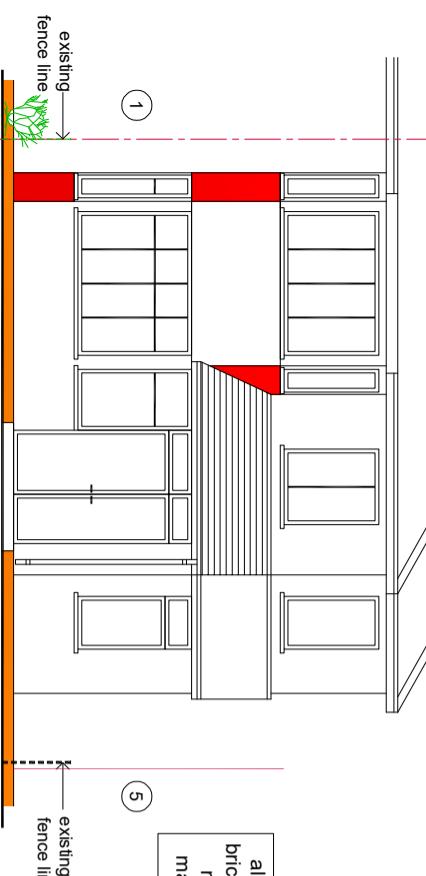

c.line  
party wall



NOTES  
CONTRACTORS MUST VERIFY ALL DIMENSIONS ON SITE BEFORE  
COMMENCING ANY WORK OR SHOP DRAWINGS  
DO NOT SCALE FROM THIS DRAWING  
RE ATRA COPYRIGHT

Notes:  
1. Do not scale this drawing  
2. All dimensions to be verified on site  
and any discrepancy reported to the  
client

3. This drawing to be read in conjunction  
with all relevant drawings


owners to serve party wall act notice  
on owners of adjacent property and  
obtain written agreement, prior to  
commencement of any works

client/builder to obtain all  
planning permission approvals  
from the relevant authority,  
commencement of building works  
prior to the planning &  
building control approvals  
is to client/builders own risk

client/builder to liaise with  
local water board for any new works  
on or within the public sewer or drain runs  
& not to encroach neighbors property

all rainwater guttering, down pipes  
locations to be confirmed by architect  
& not to encroach neighbors property

client/builder to liaise with  
local water board for any new works  
on or within the public sewer or drain runs  
and obtain approval from the local authority  
prior to commencement of any works

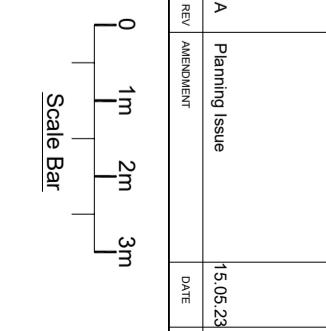

PROJECT	DRAWN BY	CHECKED	DATE
A	Planning Issue	15.05.23	RS
REV	AMENDMENT	DATE	CHKO

PROJECT  
3 Swakeleys Drive  
UB10 8QB

DRAWING TITLE  
Proposed Part Single Storey Rear Extension  
Proposed Elevations

DRAWING NUMBER  
Sheet 4

DRAWING STATUS

Planning Issue

SCALE 1:50 @ A1  
DRAWING NUMBER 1:100 @ A3

DRAWN BY RS  
CHECKED RS  
DATE 15.05.23

REVISION A