

NOTES



CONTRACTORS MUST VERIFY ALL DIMENSIONS ON SITE BEFORE COMMENCING ANY WORK ON SHOP DRAWINGS

DO NOT SCALE FROM THIS DRAWING

RS ATPA COPYRIGHT

Notes:

1. Do not scale this drawing
2. All dimensions to be verified on site and any discrepancy reported to the client
3. This drawing to be read in conjunction with all relevant drawings

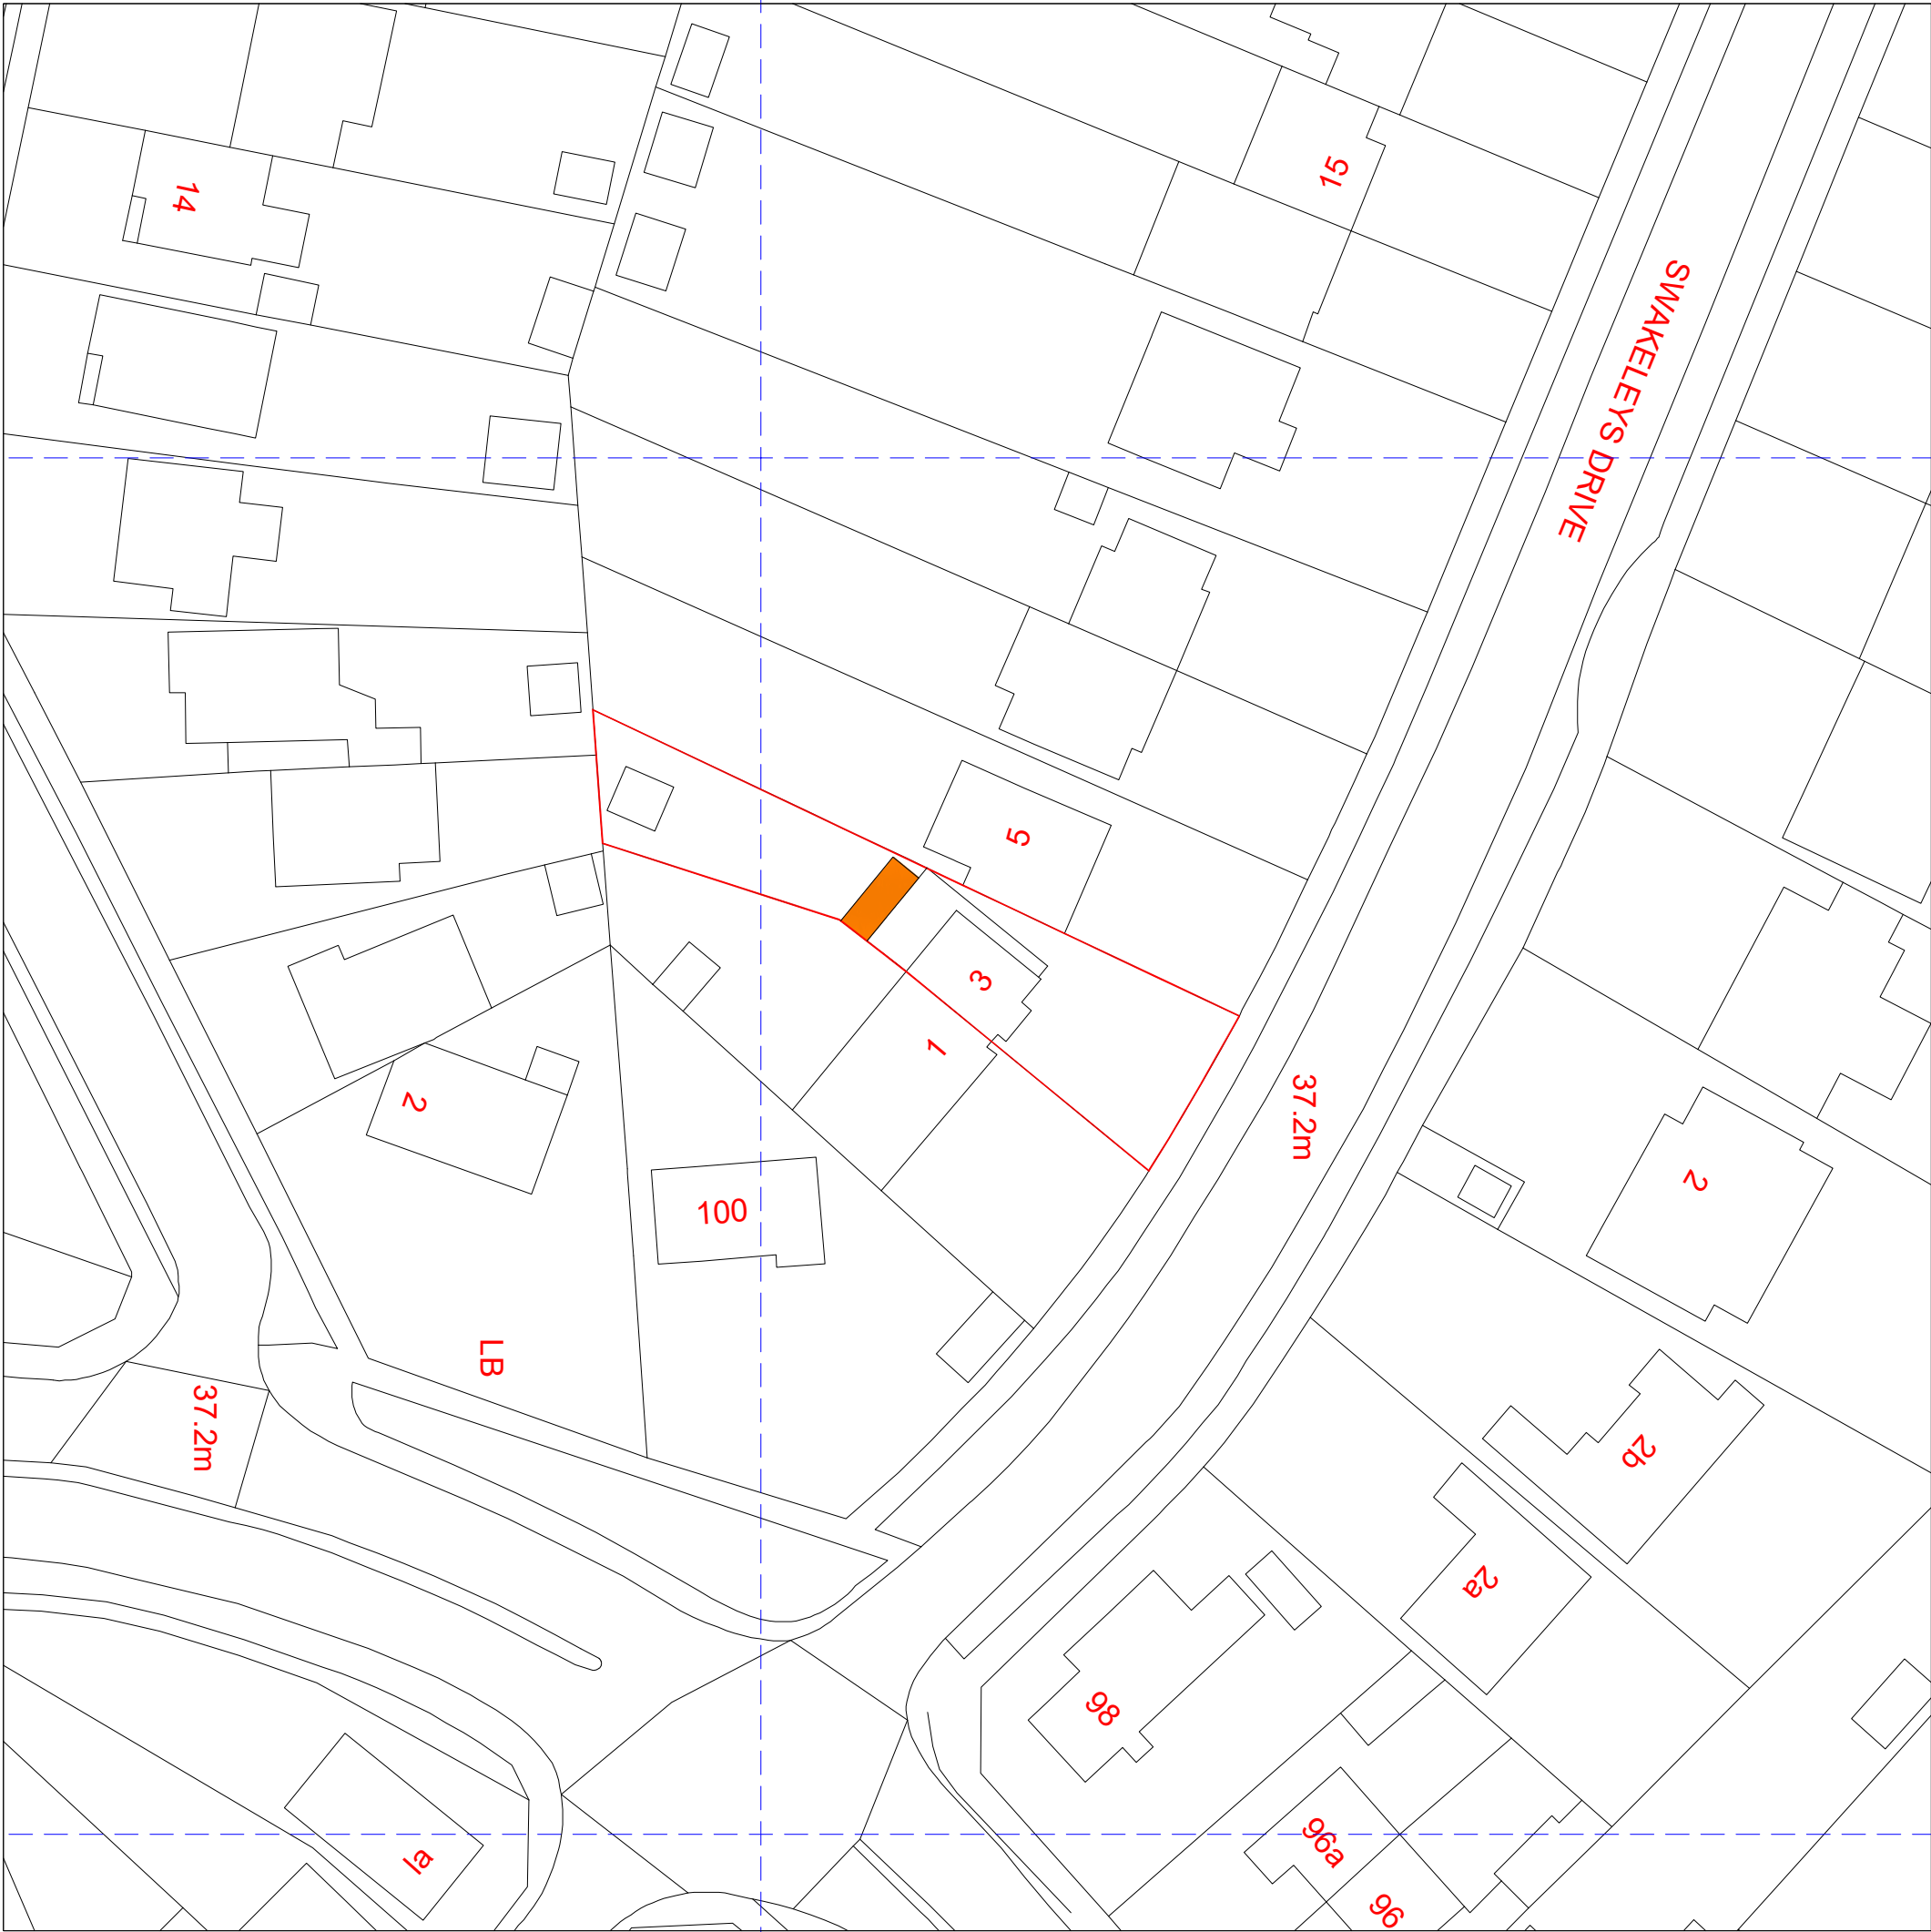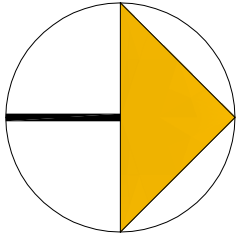

REV	AMENDMENT	DATE	CHKD
A	Planning Issue	15.05.23	RS

CLIENT	Sina Dildar		
PROJECT	3 Swakeleys Drive UB10 8QB		
DRAWING TITLE	Block Plan Sheet 6		
SCALE	DRAWN BY	CHECKED	DATE
1:250 @ A1	RS	RS	15.05.23
1:500 @ A3			
DRAWING NUMBER	2023 - 65 - 06		REVISION
			A

DRAWING STATUS

Planning Issue