

NOTES

CONTRACTORS MUST VERIFY ALL DIMENSIONS ON SITE BEFORE COMMENCING ANY WORK. ON-SITE DRAWINGS DO NOT SCALE FROM THIS DRAWING

RS ATPA COPYRIGHT

- Notes:
1. Do not scale this drawing
  2. All dimensions to be verified on site and any discrepancy reported to the client
  3. This drawing to be read in conjunction with all relevant drawings

owners to serve party wall act notice on owners of adjacent property and obtain written agreement, prior to commencement of any works


client/builder to obtain all planning permission approvals from the relevant authority, commencement of building works prior to the planning & building control approvals is to client/builders own risk

roof lights:  
final size and position of roof lights to clients requirements

all rainwater guttering, down pipes locations to be confirmed by architect & not to encroach neighbors property

client/builder to liaise with local water board for any new works on or within the public sewer or drain runs and obtain approval from the local authority prior to commencement of any works

REV	A	Planning Issue	14.10.23	RS
AMENDMENT			DATE	CHD

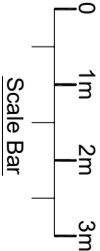

CLIENT  
Sina Dildar

PROJECT  
3 Swakeleys Drive  
UB10 8QB


DRAWING TITLE  
Proposed Part Single Storey Rear Extension  
Existing Floor Layouts  
Sheet 8

SCALE	DRAWN BY	CHECKED	DATE
1:50 @ A1	RS	RS	14.10.23
1:100 @ A3			

DRAWING STATUS  
Planning Issue

DRAWING NUMBER  
2023 - 65 - 08

REVISION  
A

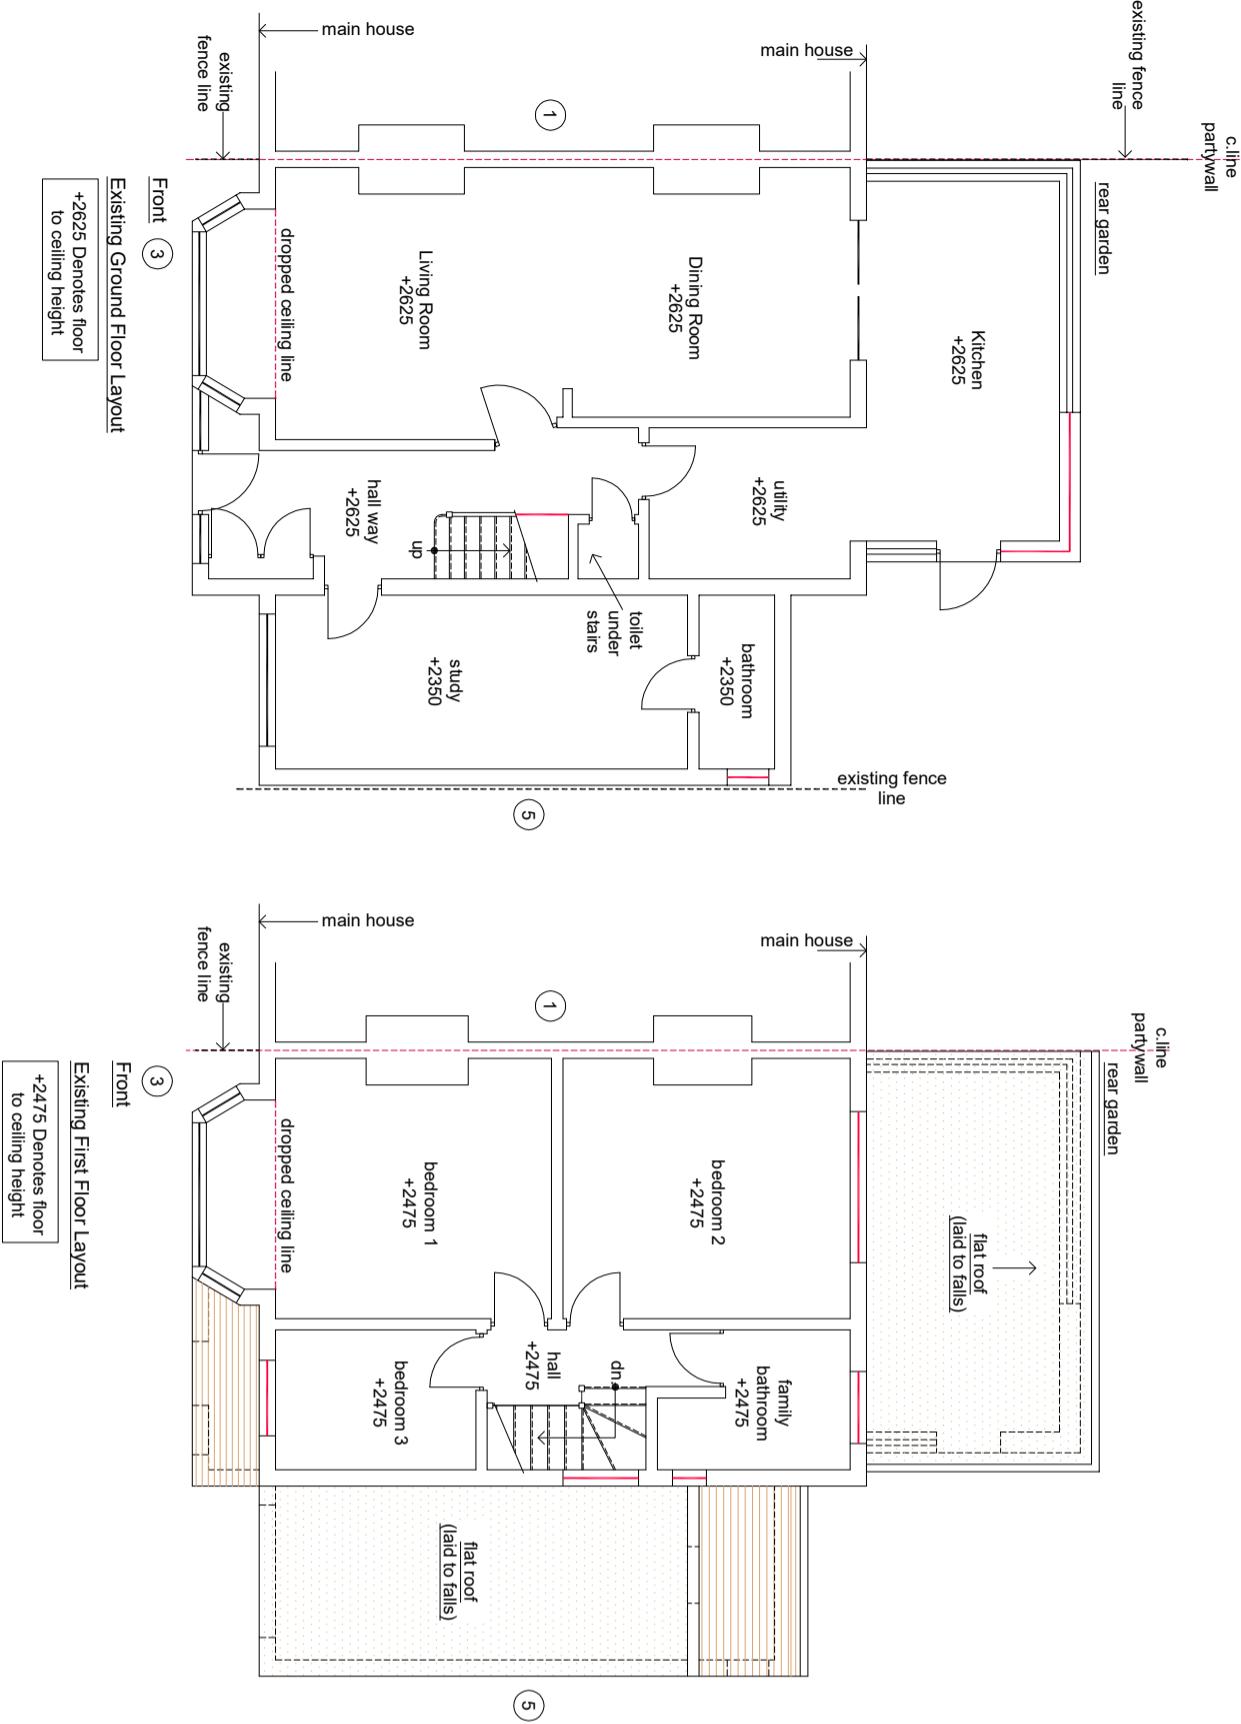

Front 3  
Existing Ground Floor Layout  
+2625 Denotes floor to ceiling height

Front 3  
Existing First Floor Layout  
+2475 Denotes floor to ceiling height

Front 3  
Existing Roof Layout

DRAWING STATUS  
Planning Issue

DRAWING NUMBER  
2023 - 65 - 08

REVISION  
A