

NOTES

CONTRACTORS MUST VERIFY ALL DIMENSIONS ON SITE BEFORE COMMENCING ANY WORK. ON-SITE DRAWINGS DO NOT SCALE FROM THIS DRAWING

RS ATPA COPYRIGHT

Notes:

1. Do not scale this drawing
2. All dimensions to be verified on site and any discrepancy reported to the client
3. This drawing to be read in conjunction with all relevant drawings

all rainwater guttering, down pipes locations to be confirmed by architect & not to encroach neighbors property


client/builder to liaise with local water board for any new works on or within the public sewer or drain runs and obtain approval from the local authority prior to commencement of any works

owners to serve party wall act notice on owners of adjacent property and obtain written agreement, prior to commencement of any works

client/builder to obtain all planning permission approvals from the relevant authority, commencement of building works prior to the planning & building control approvals is to client/builders own risk

roof lights:
final size and position of roof lights to clients requirements



A	Planning Issue	28.02.23	RS
REV	AMENDMENT	DATE	CHNG

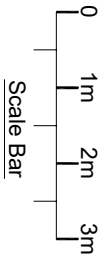

CLIENT	Sina Dildar
PROJECT	3 Swakeleys Drive UB10 8GB

DRAWING TITLE	Proposed Double Storey Side & Rear Extension Proposed Elevations Sheet 4
---------------	--

SCALE	DRAWN BY	CHECKED	DATE
1:50 @ A1	RS	RS	28.02.23
1:100 @ A3			
DRAWING NUMBER	2023 - 26 - 04	REVISION	A

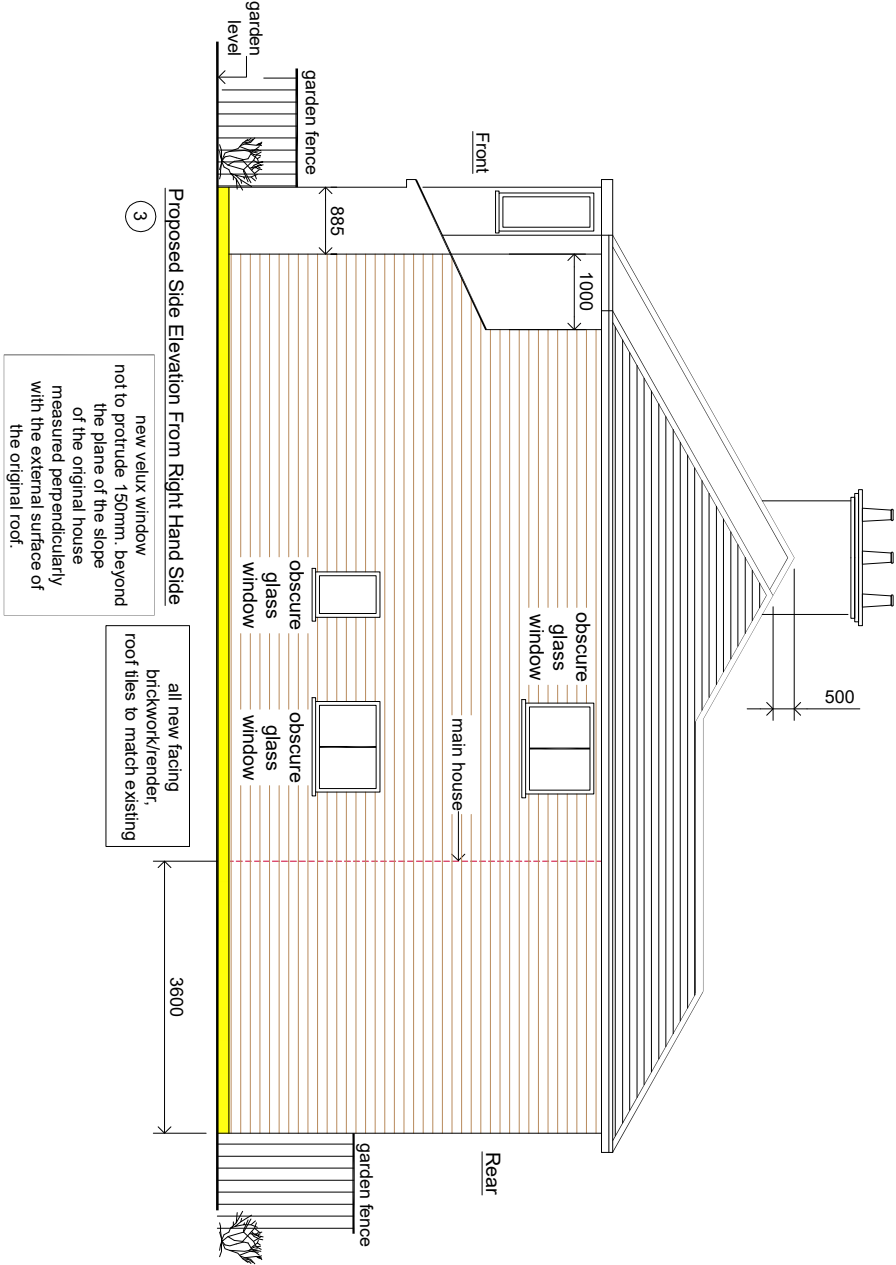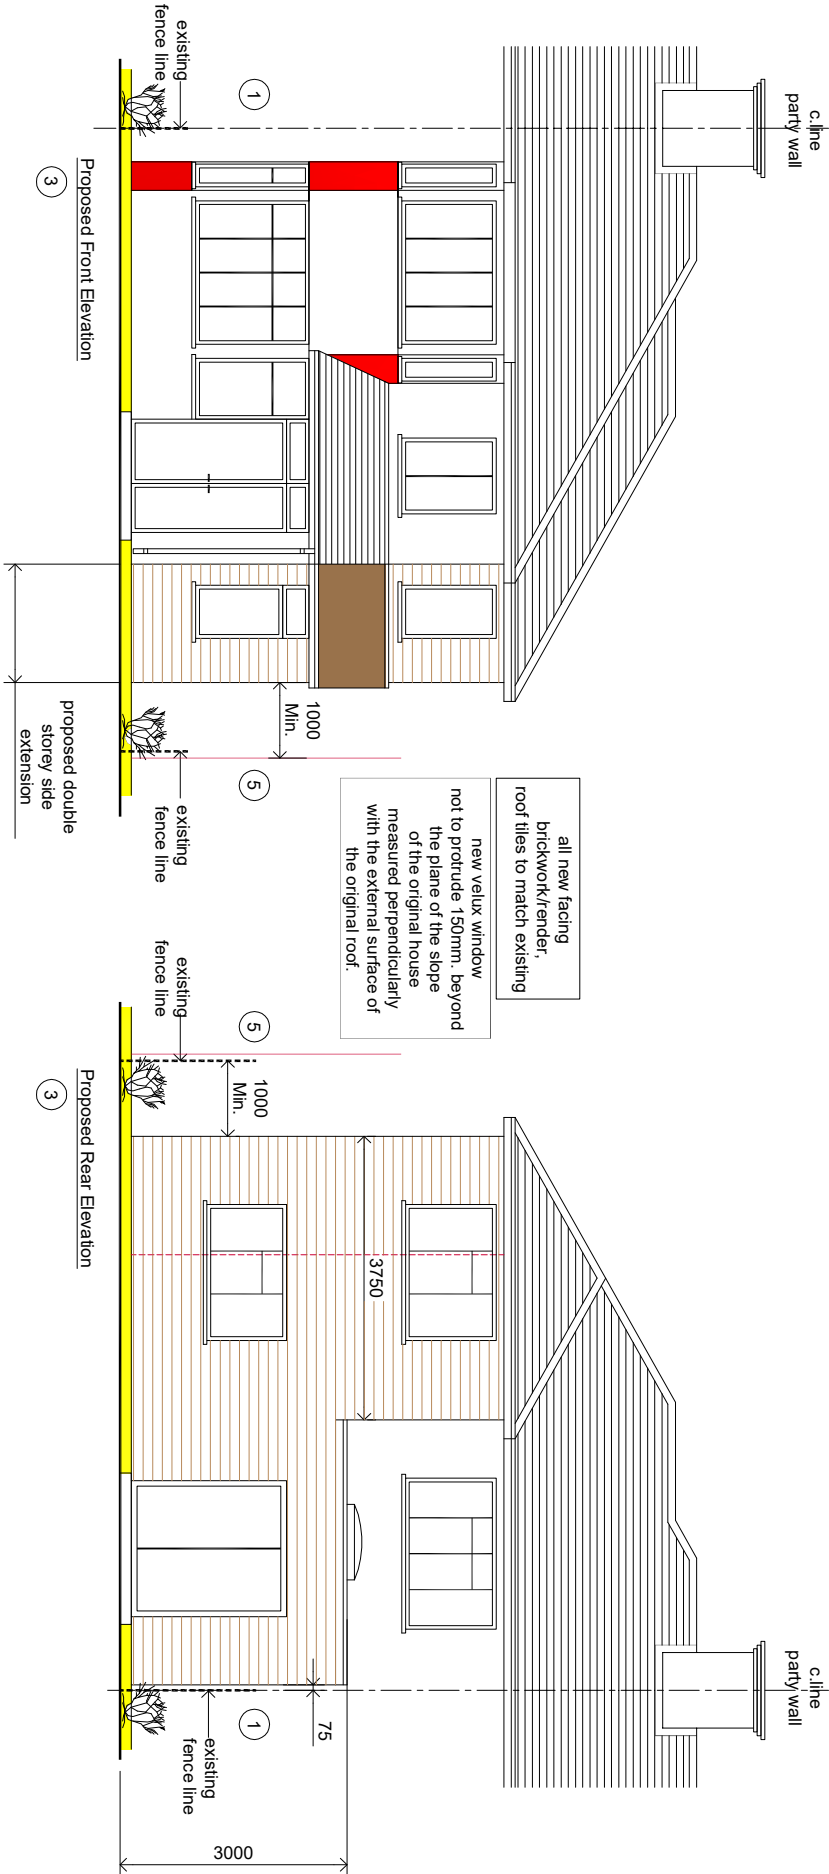

DRAWING STATUS

Planning Issue