




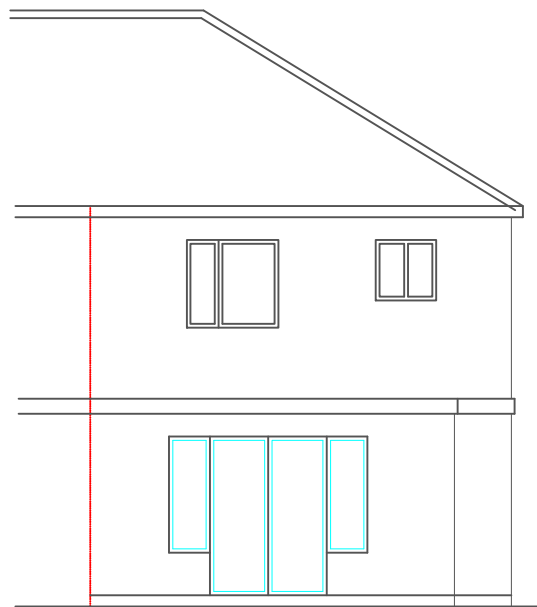


EXISTING REAR

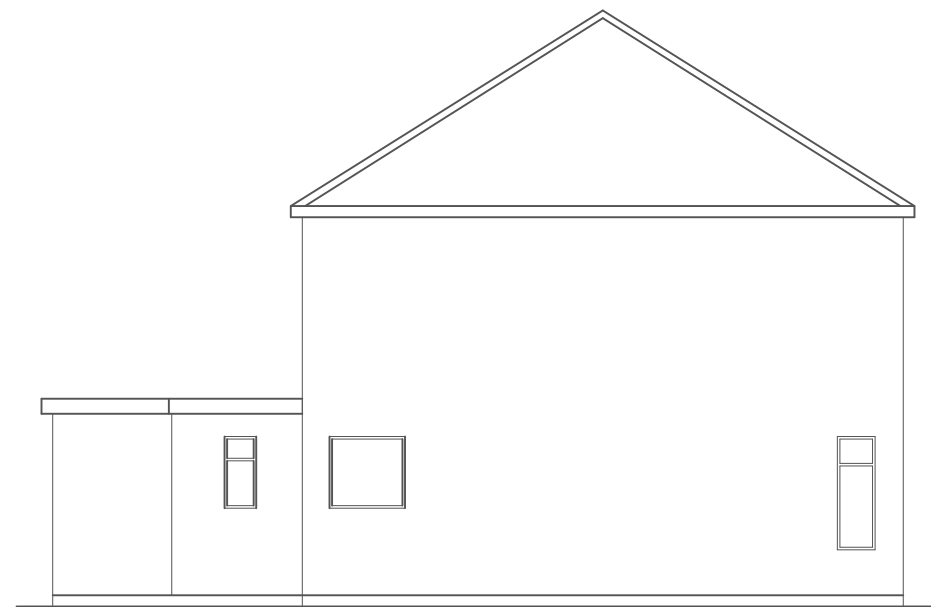


EXISTING SIDE

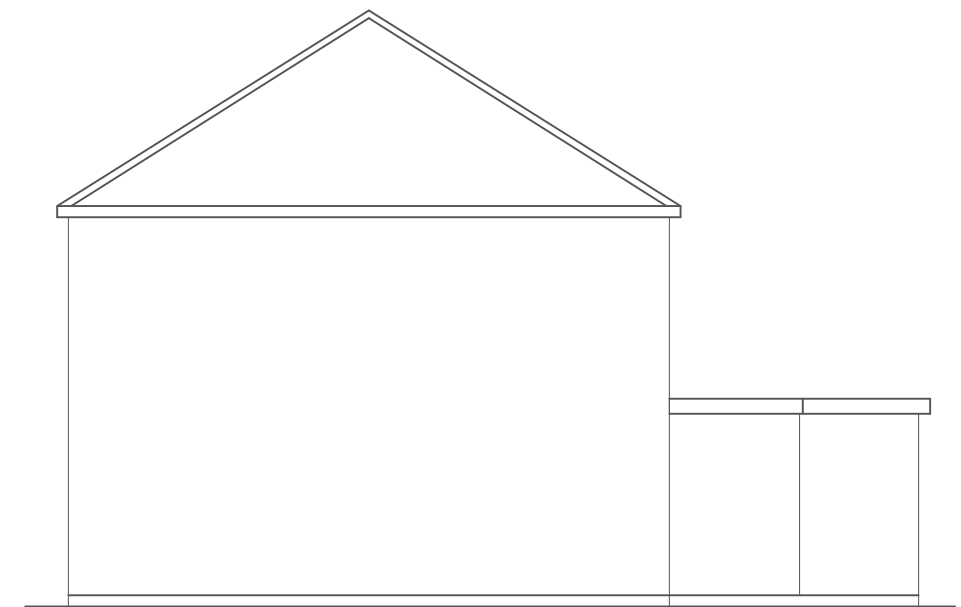


EXISTING SIDE

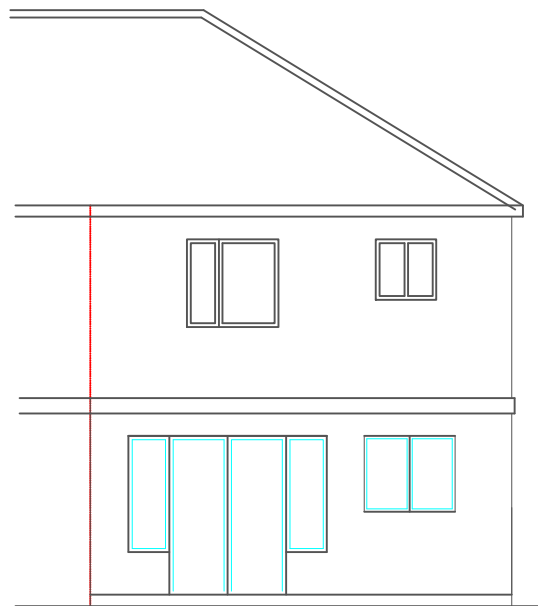


PROPOSED REAR

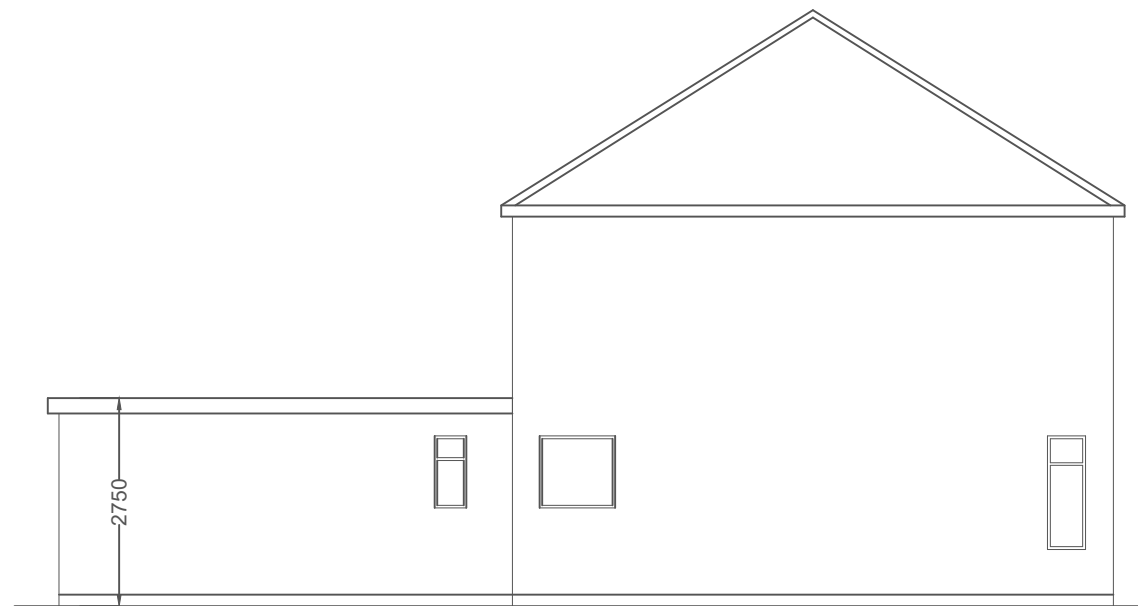

PROPOSED SIDE

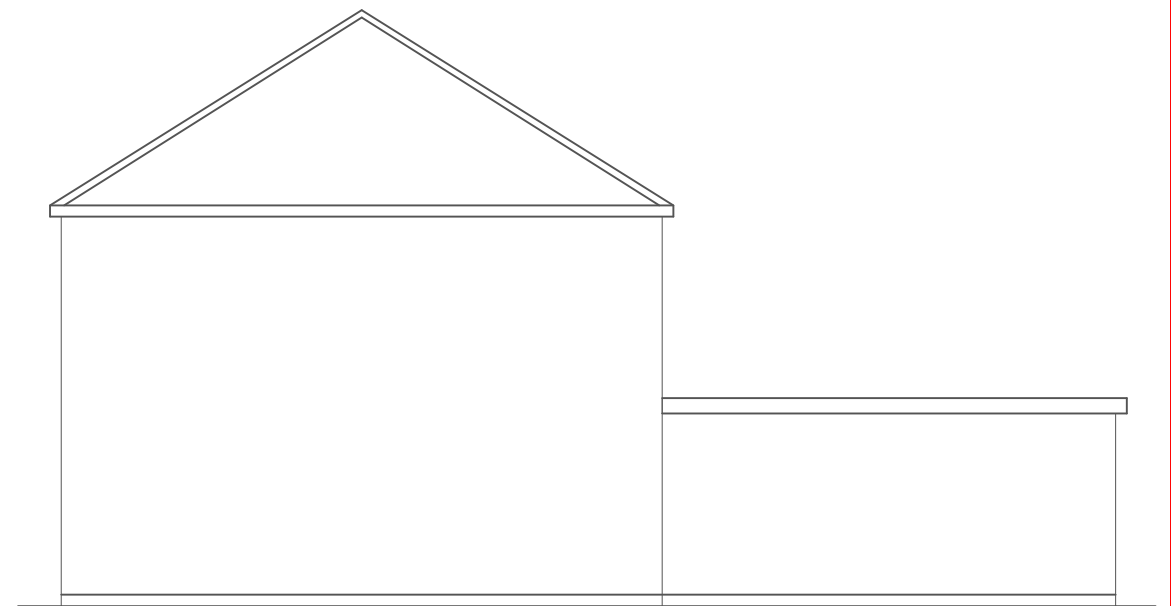

PROPOSED SIDE

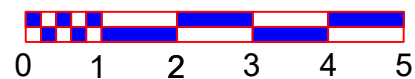

SCALE BAR 1: 100. @ A3

EXISTING PLANS.

DWG. NO. EA/59 /100 GA /R2C .

Email: engineersassociates@mail.com
mobile: 07877576865

CLIENT: MR ISLAMUDDIN MOHAMMED

PROPOSED EXTENSION AT
100 GROSVENOR AVENUE.
HAYES. MIDDLESEX. UB4 8NN.

SCALE 1 : 100. @ A3.