


Location Plan 1:1250

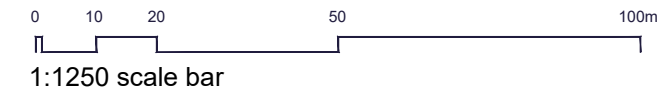

Block Plan 1:500



PROPOSED SITE AND LOCATION PLANS.

DWG. NO. EA/59 /100 GA /R1D .

Email: [engineersassociates@mail.com](mailto:engineersassociates@mail.com)  
mobile: 07877576865

PROPOSED EXTENSION AT  
100 GROSVENOR ROAD.  
HAYES. MIDDLESEX. UB4 8NN.

SCALE 1 : 100. @ A3.