




EXISTING REAR

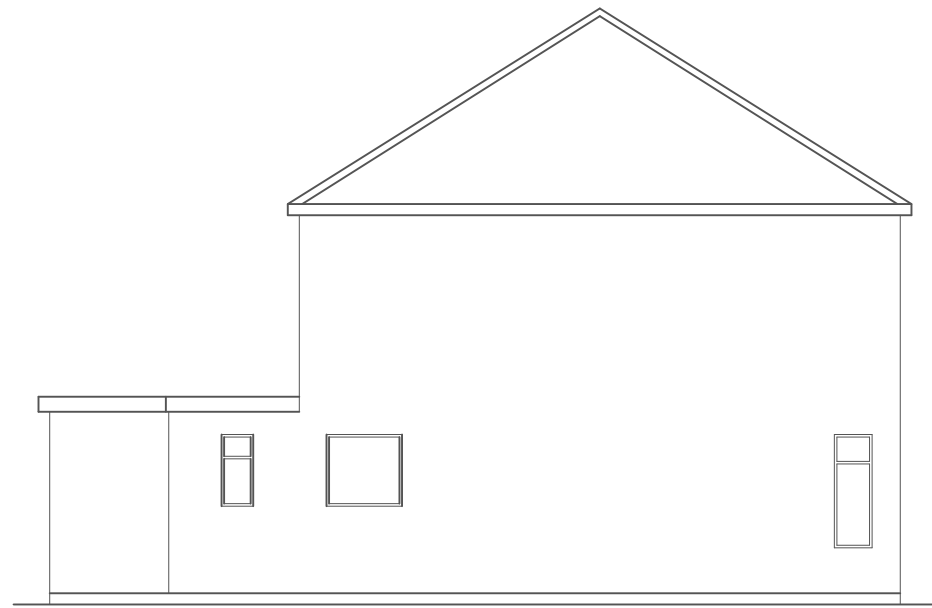


EXISTING SIDE

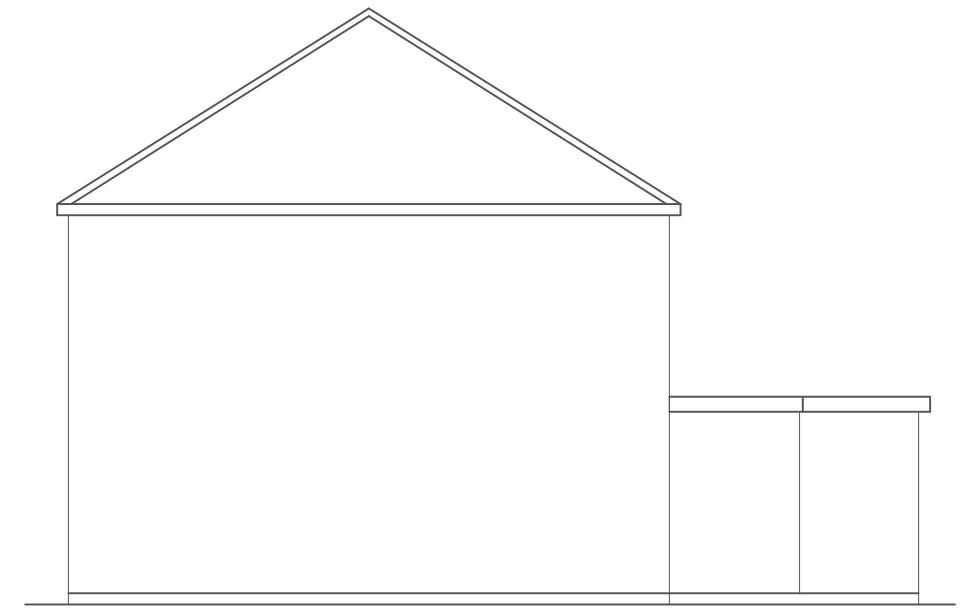


EXISTING SIDE

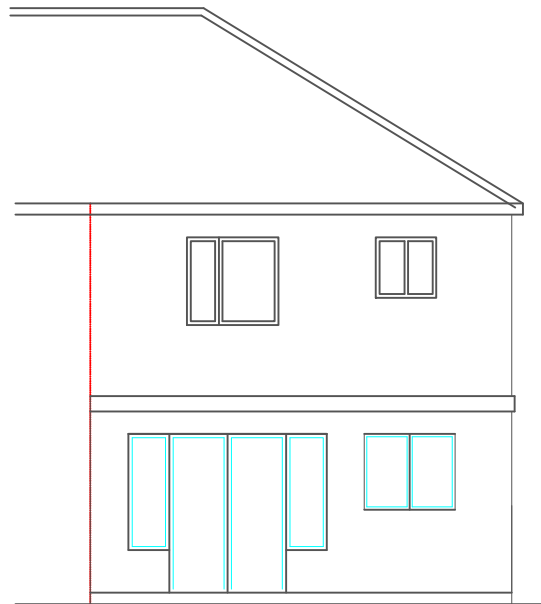


PROPOSED REAR

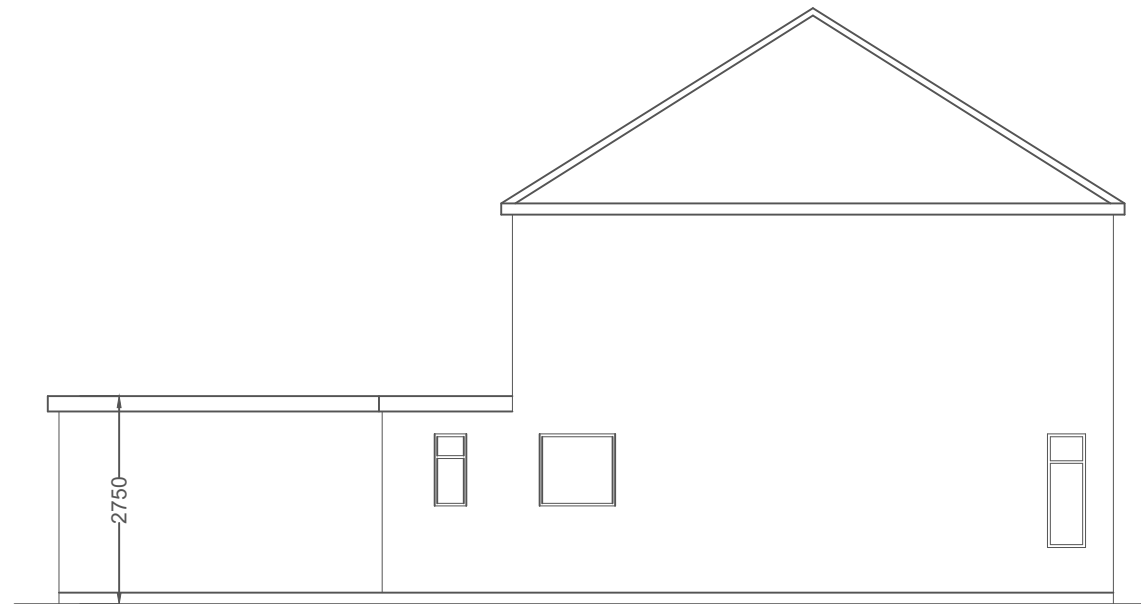

PROPOSED SIDE

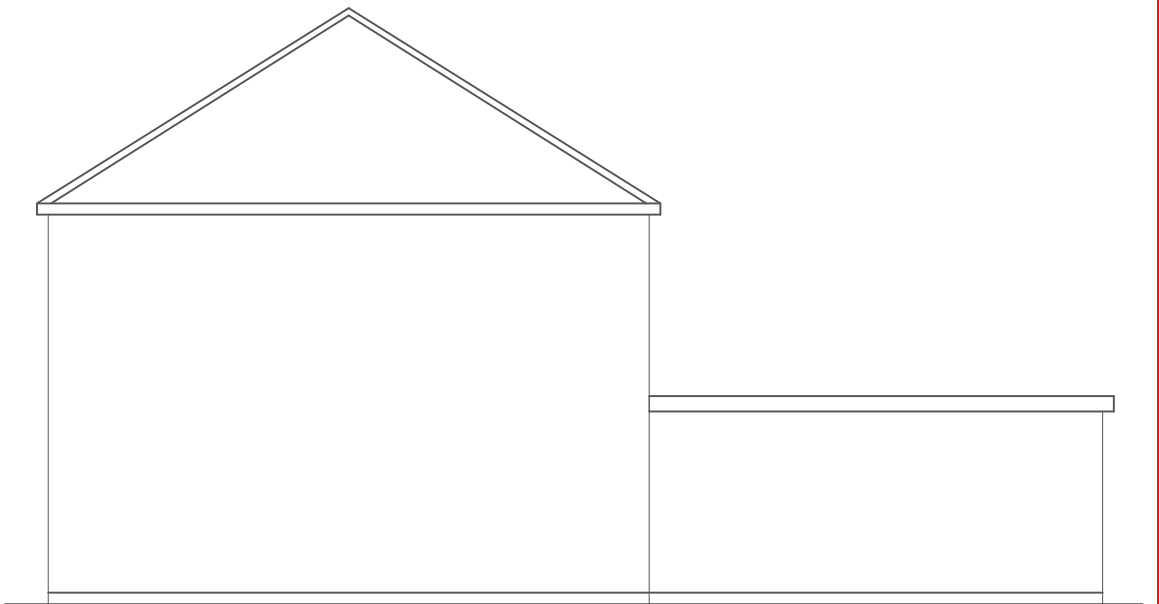

PROPOSED SIDE

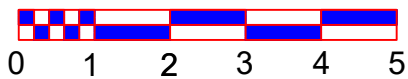

0 1 2 3 4 5

SCALE BAR 1:100. @ A3

EXISTING PLANS.
DWG. NO. EA/59 /100 GA /R1C .

Email: engineersassociates@mail.com
mobile: 07877576865

CLIENT: MR ISLAMUDDIN MOHAMMED
PROPOSED EXTENSION AT
100 GROSVENOR AVENUE.
HAYES. MIDDLESEX. UB4 8NN.
SCALE 1:100. @ A3.