



# 4395-New Entrance Hall to Bailey Hall

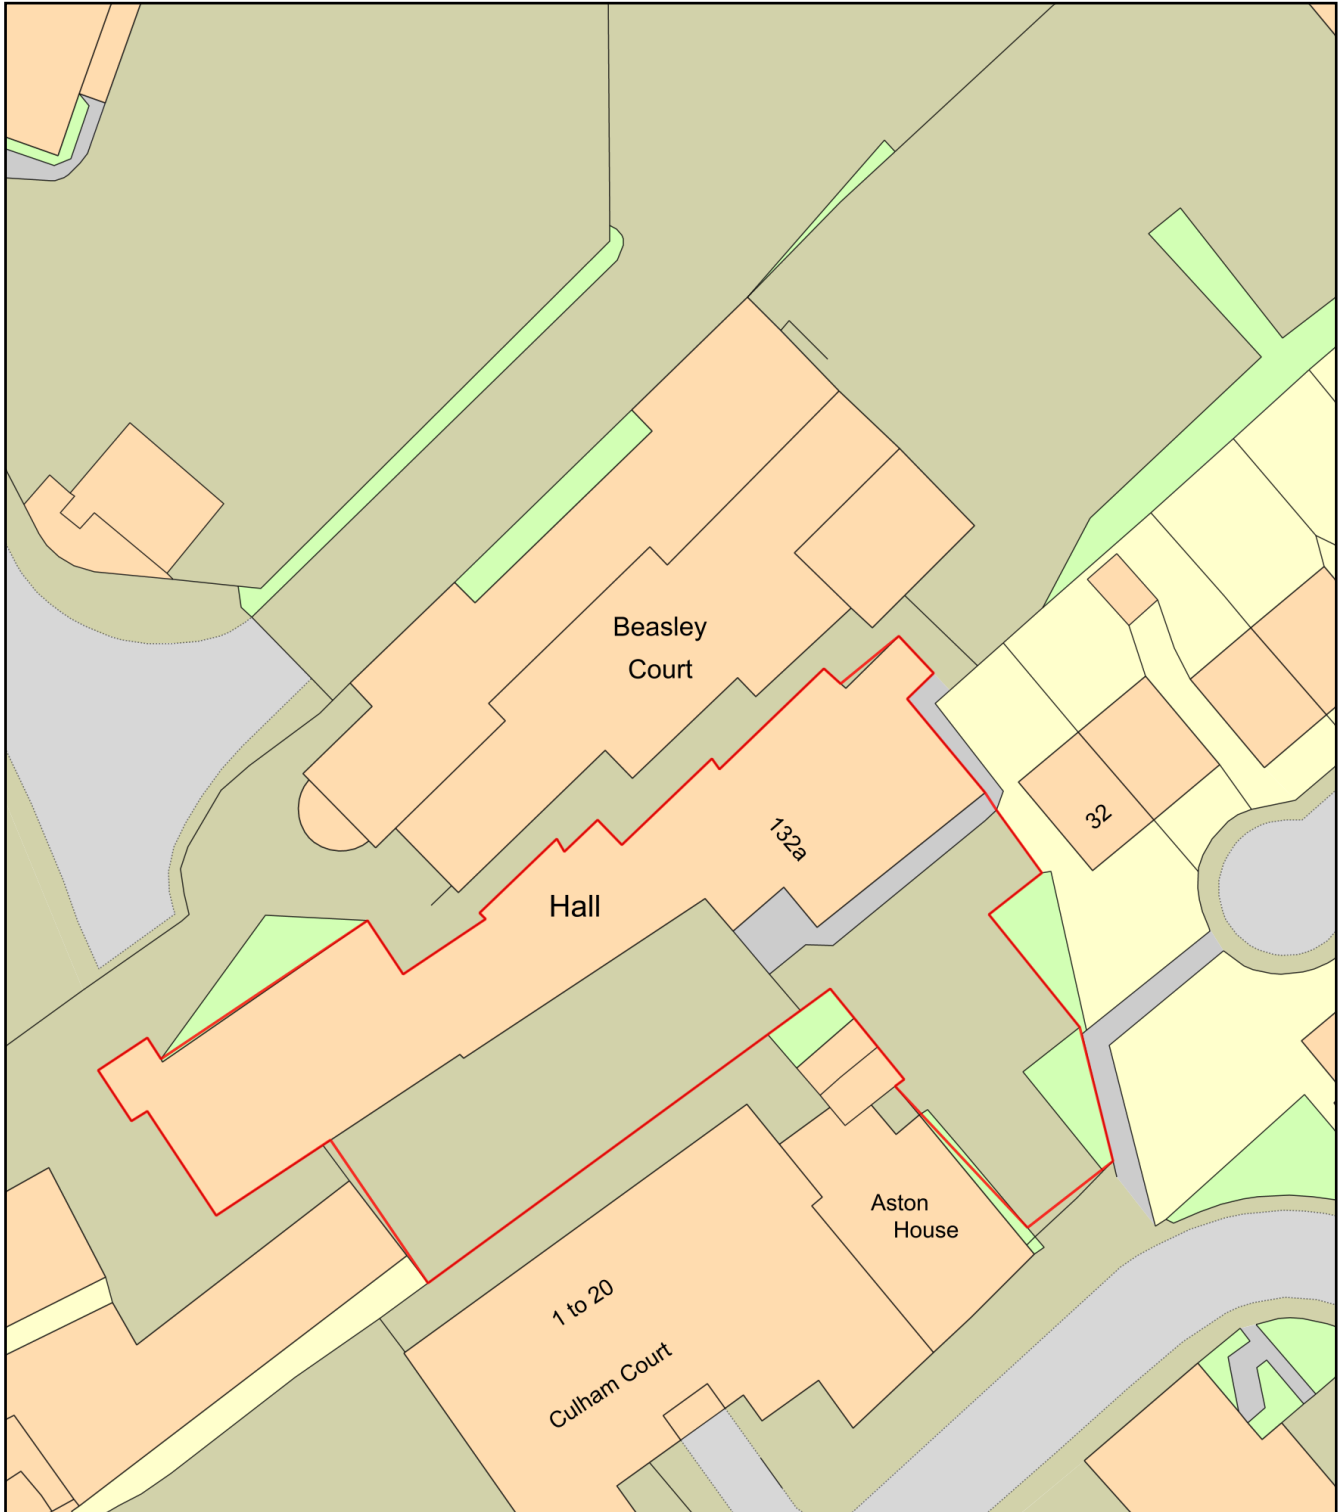

0 20  
Metres

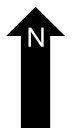

Plan Produced for: UURCC

Date Produced: 29 Sep 2022

Plan Reference Number: TQRQM22272150509769

Scale: 1:500 @ A4