



All work to comply with current building regulations and codes of practice  
 Do not scale from drawings all dimensions to be checked on site before the start of any work  
 All Proposed External Materials to Match Existing External Materials


Any Proposed Windows to Flank wall to be Obscure Glazed and Non-Opening below 1.7m from FFL

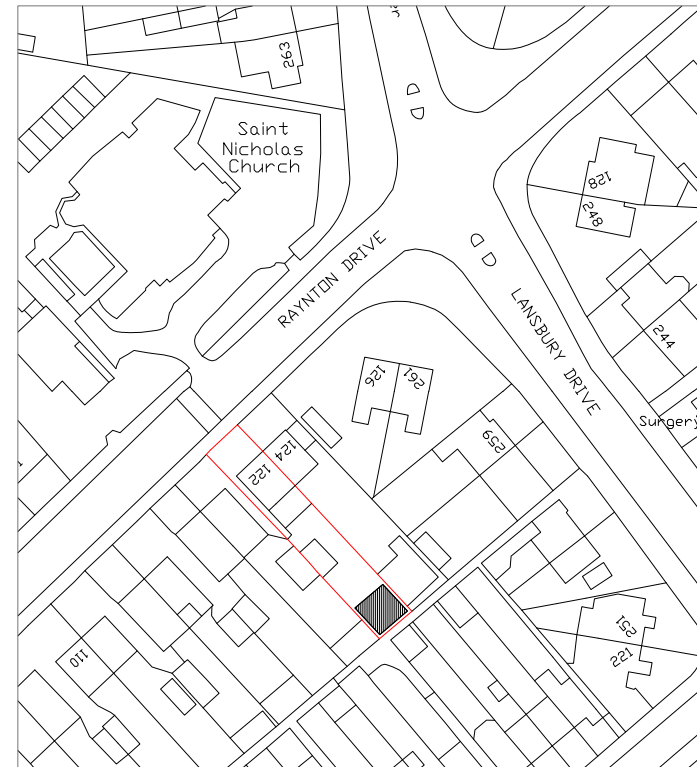

Location Plan Scale 1:1250

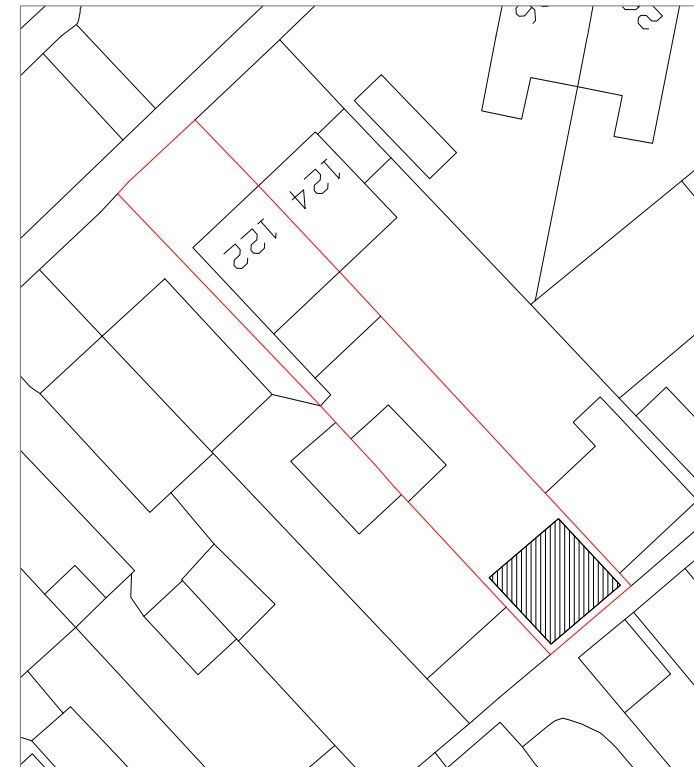

Block Plan Scale 1:500

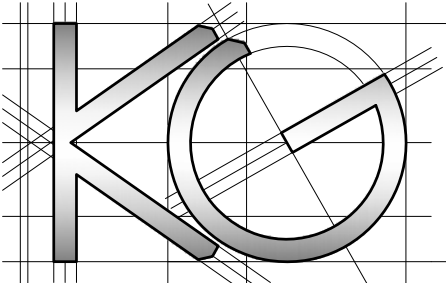	<b>Site Address:</b> 122 Raynton Drive Hayes Middlesex UB4 8BG	<b>Drawing Content:</b> Location Plan Block Plan	<b>Drawings No:</b> 122rayntondrive/2026/11	<b>Date Drawn:</b> 27th April 2026	<b>Planning Issue</b>	
	1	2	3	4	5	7
			<b>Drawings Scale:</b> 1:1250/500	<b>Drawn By:</b> KG	<b>Revision:</b>	8
				6		