
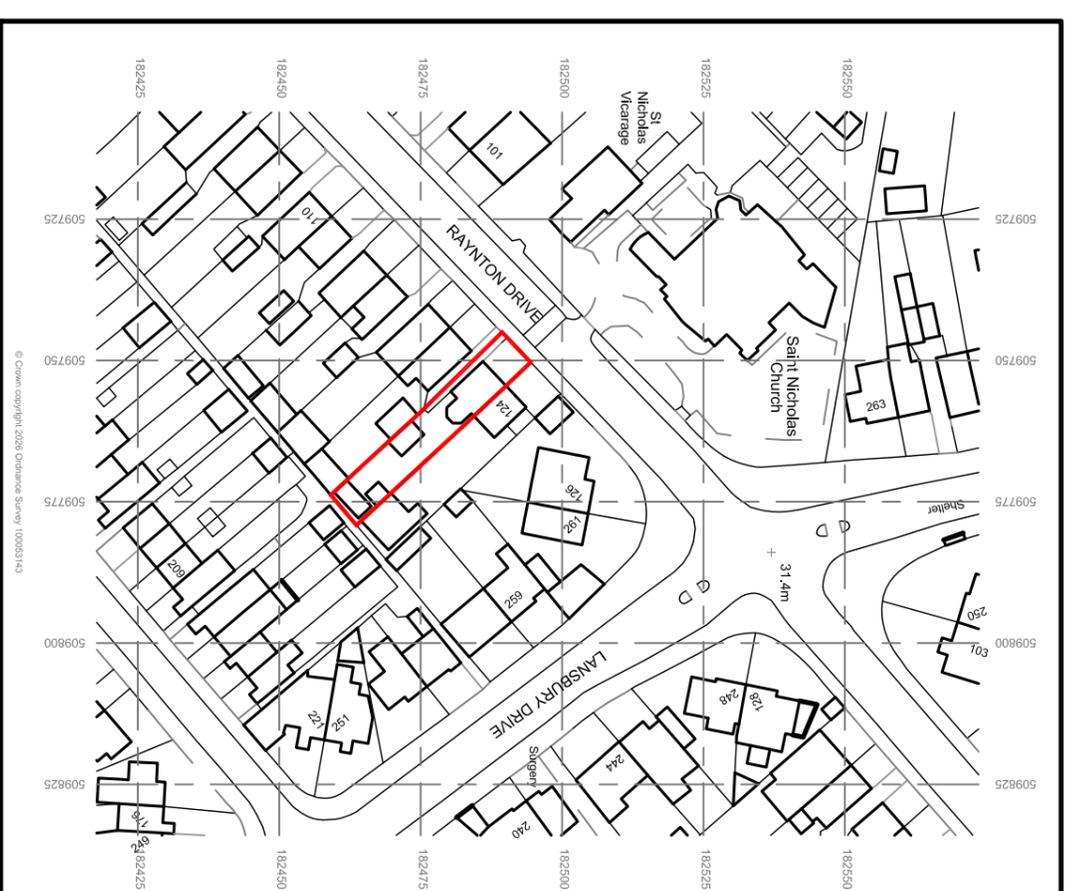



BLOCK PLAN

SCALE: 1:200@A3

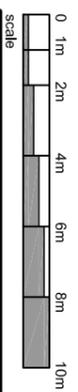

LOCATION PLAN

SCALE: 1:1250@A3

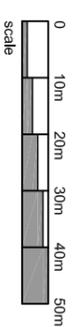

THIS DRAWING IS THE COPYRIGHT OF NT architect
AND MAY NOT BE AMENDED, COPIED OR
REPRODUCED WITHOUT WRITTEN PERMISSION. NO
LIABILITY WILL BE ACCEPTED FOR AMENDMENTS
MADE BY OTHER PERSONS.
DO NOT SCALE OFF THE DRAWINGS.

rev:

client:
MR. I. BOKSH
122 RAYNTON DRIVE
HAYES
MIDDLESEX UB4 8BG

project:
PROPOSED HIP TO GABLE & REAR
DORMER EXTENSION TO DWELLING
drawing:
EXISTING:
LOCATION & BLOCK PLANS

NT: architect
t: 07855 978389
e: office@ntarchitect.uk

drawn:
NT
date:
FEB 26
scale:
as noted
drawing no.:
26.10 - S1.01
rev: