


BLOCK PLAN

SCALE: 1:200@A3

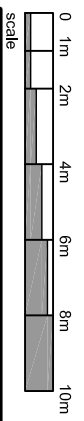


scale

THIS DRAWING IS THE COPYRIGHT OF NT architect
AND MAY NOT BE AMENDED, COPIED OR
REPRODUCED WITHOUT WRITTEN PERMISSION. NO
LIABILITY WILL BE ACCEPTED FOR AMENDMENTS
MADE BY OTHER PERSONS.


rev:

DO NOT SCALE OFF THE DRAWINGS.

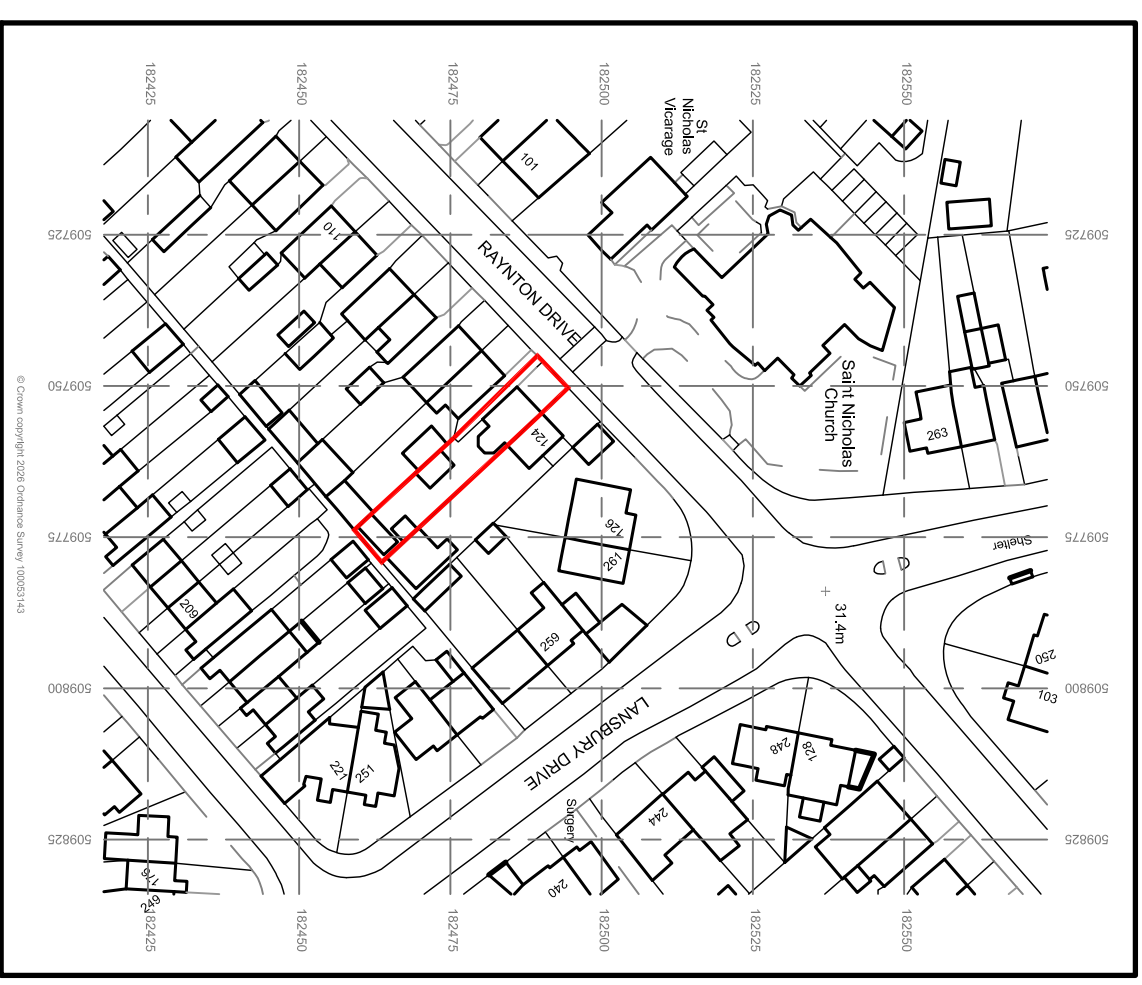

LOCATION PLAN

SCALE: 1:1250@A3

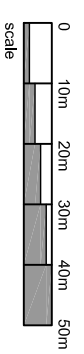

scale



© Crown copyright 2020 Ordnance Survey 100031143



client:
MR. I. BOKSH
122 RAYNTON DRIVE
HAYES
MIDDLESEX UB4 8BG

project:
PROPOSED REAR EXTENSION
TO DWELLING
drawing:
EXISTING:
LOCATION & BLOCK PLANS

TURNER:
DESIGNS

nr: 07855 978389
e: info@turnerdesigns.co.uk

date:
FEB 26
scale:
as noted
drawing no.:
26.10 - S1.02

drawn:
NT
rev: