

21a Cleveland Road, Uxbridge,  
UB8 2DR



Hopewell Housing (UK) Ltd  
Progress Business Centre - Unit 2  
Whittle Park Way - Slough - SL1 6DQ

E: [u.ahmad@hopewellhousing.co.uk](mailto:u.ahmad@hopewellhousing.co.uk)

|  |  |  |
|--|--|--|
|  |  |  |
|  |  |  |
|  |  |  |
|  |  |  |

| No. | Revision/Issue | Date |
|-----|----------------|------|
|-----|----------------|------|

|                                       |
|---------------------------------------|
| Site Address                          |
| 21a Cleveland Road, Uxbridge, UB8 2DR |

|               |
|---------------|
| Drawing Title |
| Location Plan |

|            |            |
|------------|------------|
| Scale      | Checked by |
| 1:1250@ A3 | Nasir      |

|            |            |
|------------|------------|
| Drawing No | Date       |
| PR0101-001 | 28/01/2025 |



KEY:



FIRE EXIT



FIRE ALARM PANEL



ALARM -SMOKE DETECTOR



ALARM -HEAT DETECTOR

FD30S

DOOR-FIRE RESISTANCE 30 MINUTES



EMERGENCY CALL POINT



EMERGENCY LIGHTS




FIRE EXTINGUISHER



FIRE BLANKET

Schedule of Area  
Ground Floor

| Space Description | GIA unit sqm |
|-------------------|--------------|
| Living            | 19 sqm       |
| Kitchen/Dinning   | 25 sqm       |
| Office            | 7 sqm        |
| Bed Room 1        | 13 sqm       |
| Bed Room 2        | 13 sqm       |
| Wet RM            | 6 sqm        |
| Laundry           | 8 sqm        |

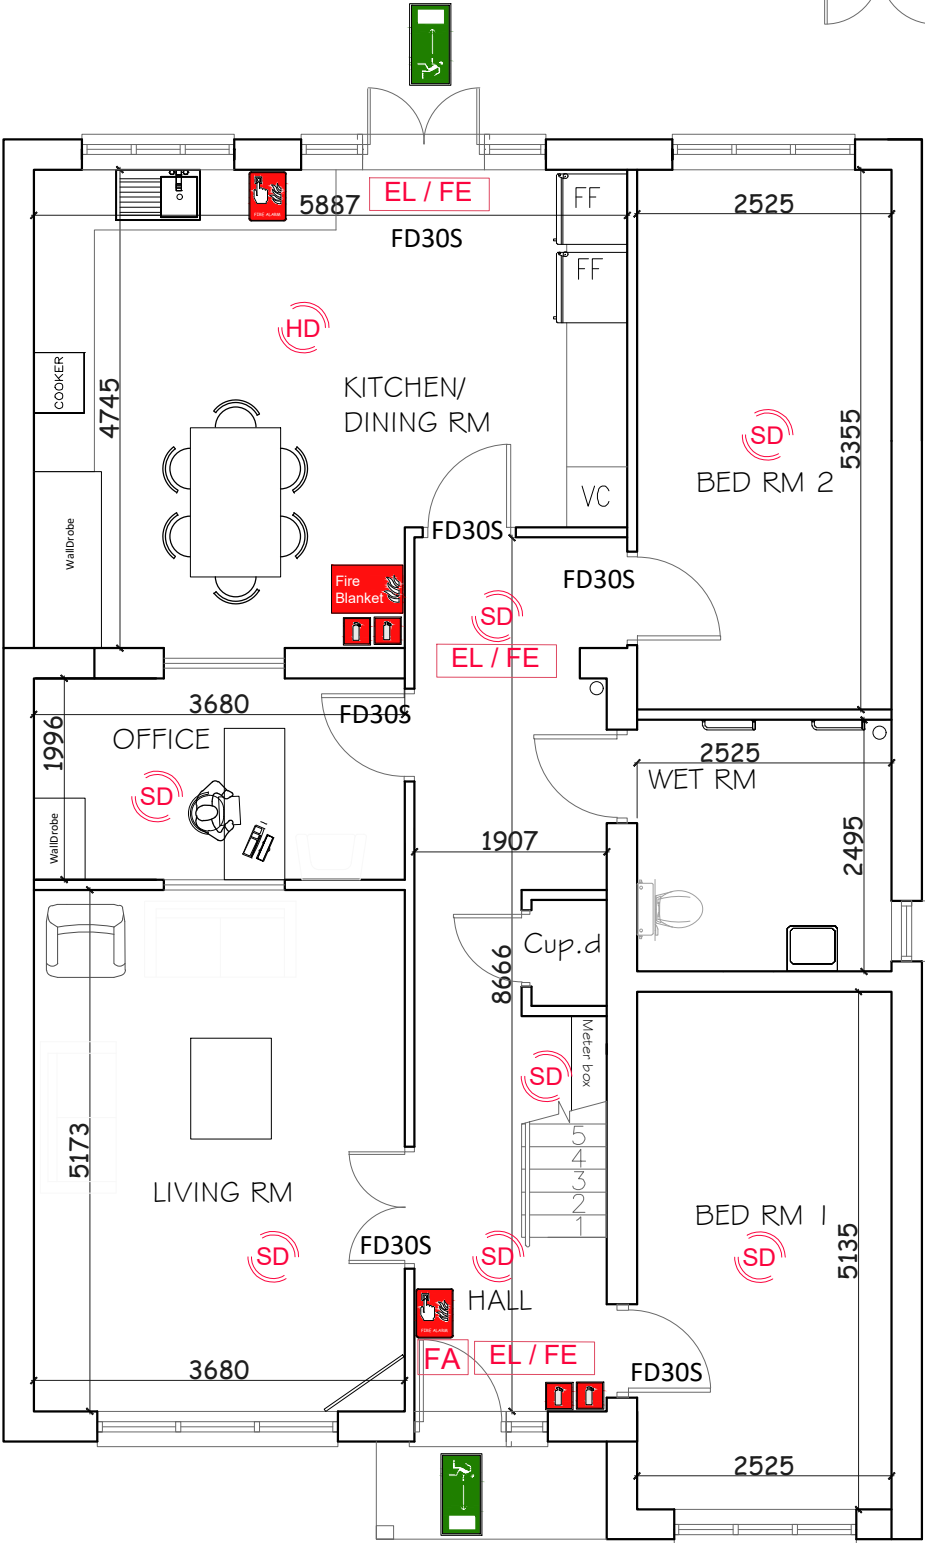

EXISTING GROUND FLOOR PLAN  
SCALE= 1 : 75

Hopewell Housing (UK) Ltd  
Progress Business Centre - Unit 2  
Whittle Park Way - Slough - SL1 6DQ

E: [u.ahmad@hopewellhousing.co.uk](mailto:u.ahmad@hopewellhousing.co.uk)


| No. | Revision/Issue | Date |
|-----|----------------|------|
|-----|----------------|------|

|                                       |
|---------------------------------------|
| Site Address                          |
| 21a Cleveland Road, Uxbridge, UB8 2DR |


|                      |
|----------------------|
| Drawing Title        |
| Existing Ground Plan |

|          |            |
|----------|------------|
| Scale    | Checked by |
| 1:75@ A3 | Nasir      |

|            |            |
|------------|------------|
| Drawing No | Date       |
| PR0101-003 | 21/05/2024 |

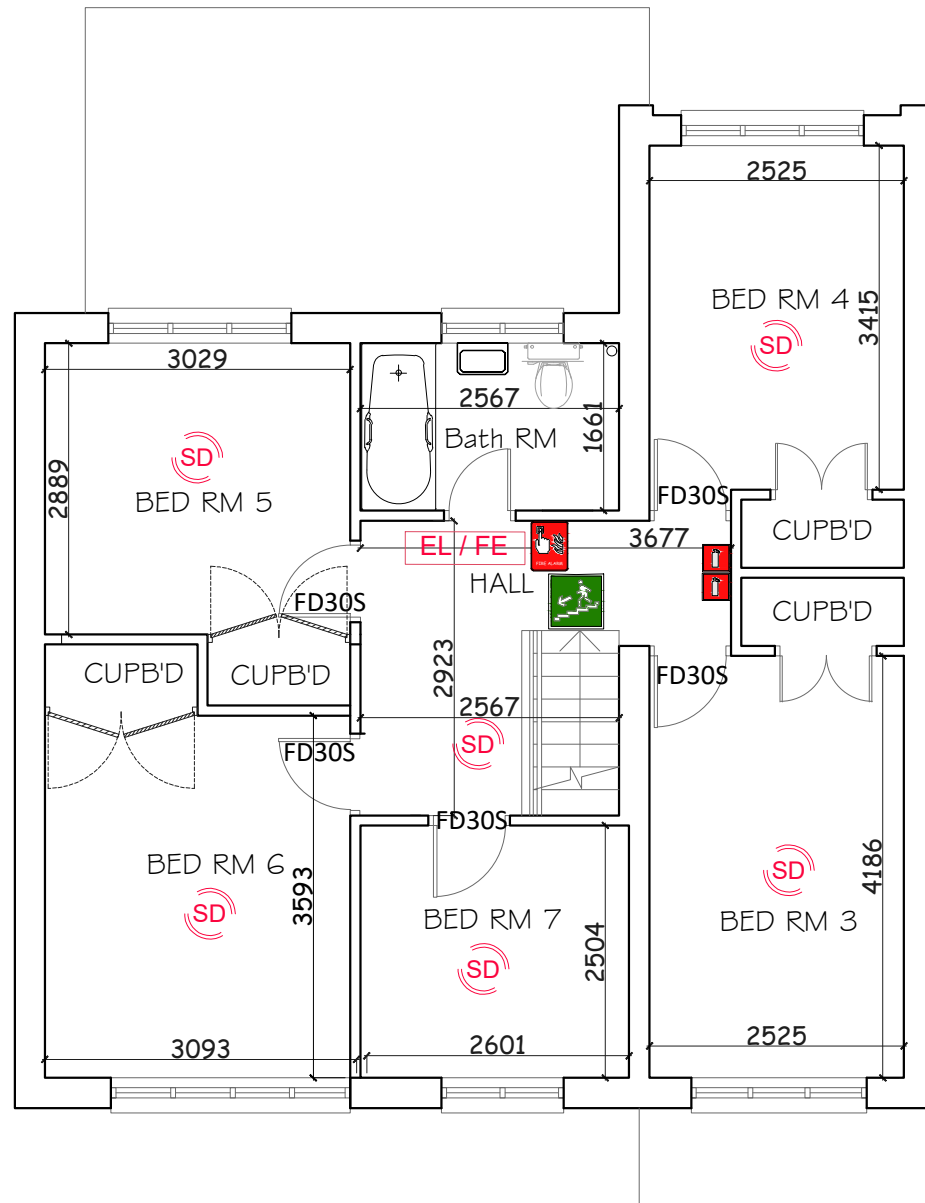

EXISTING FIRST FLOOR PLAN  
SCALE= 1:75

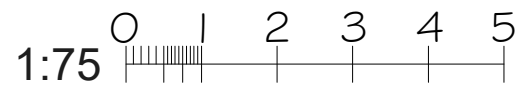

## KEY:



STAIR TO FIRE EXIT



ALARM-SMOKE DETECTOR

FD30S

DOOR-FIRE RESISTANCE 30 MINUTES



EMERGENCY CALL POINT

EL / FE

EMERGENCY LIGHTS



FIRE EXTINGUISHER

## Schedule of Area First Floor

| Space Description | GIA unit sqm |
|-------------------|--------------|
| Bed Room 3        | 11 sqm       |
| Bed Room 4        | 9 sqm        |
| Bed Room 5        | 9 sqm        |
| Bed Room 6        | 12 sqm       |
| Bed Room 7        | 7 sqm        |
| Bath Room         | 4 sqm        |

Hopewell Housing (UK) Ltd  
Progress Business Centre - Unit 2  
Whittle Park Way - Slough - SL1 6DQ

E: [u.ahmad@hopewellhousing.co.uk](mailto:u.ahmad@hopewellhousing.co.uk)

|  |  |  |
|--|--|--|
|  |  |  |
|  |  |  |
|  |  |  |


| No. | Revision/Issue | Date |
|-----|----------------|------|
|-----|----------------|------|

|                                       |
|---------------------------------------|
| Site Address                          |
| 21a Cleveland Road, Uxbridge, UB8 2DR |



|                      |
|----------------------|
| Drawing Title        |
| Existing First Floor |

|          |            |
|----------|------------|
| Scale    | Checked by |
| 1:75@ A3 | Nasir      |

|            |            |
|------------|------------|
| Drawing No | Date       |
| PR0101-004 | 21/05/2024 |


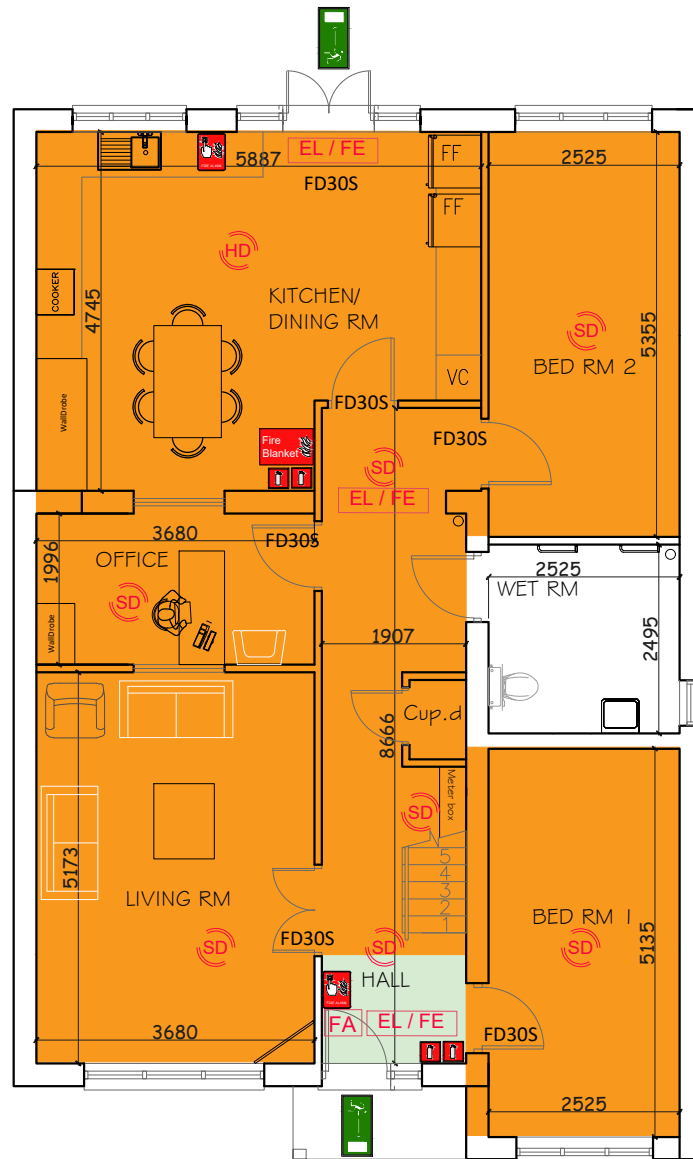


EXISTING GROUND FLOOR PLAN  
SCALE= 1:75

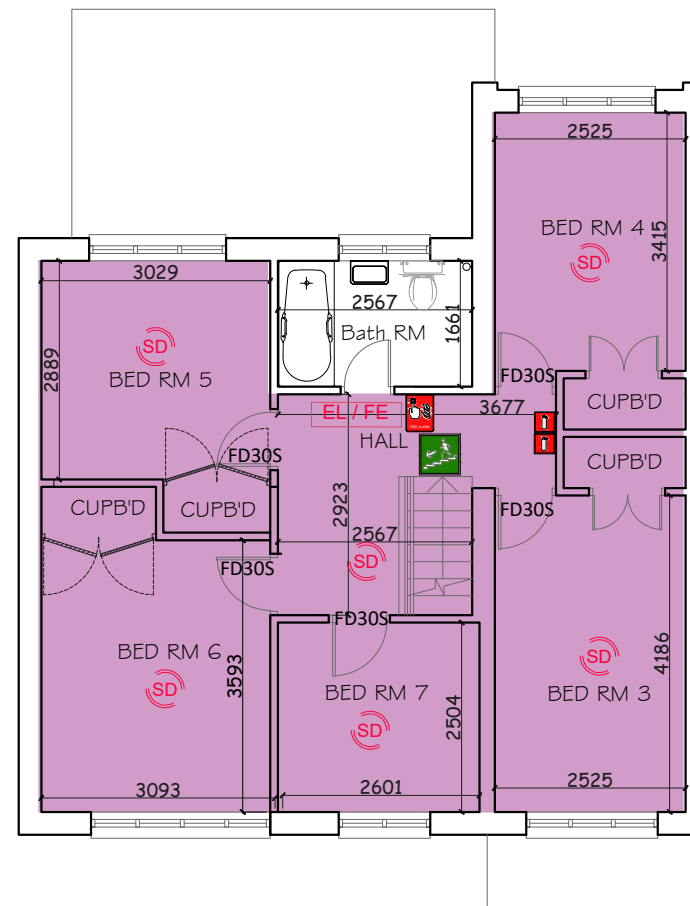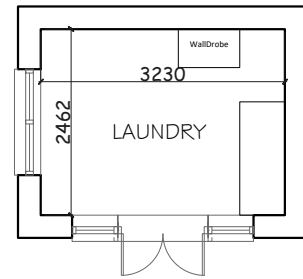

EXISTING FIRST FLOOR PLAN  
SCALE= 1:50

FIRE DETECTION ZONE:

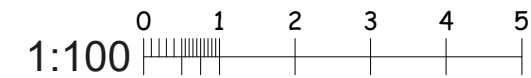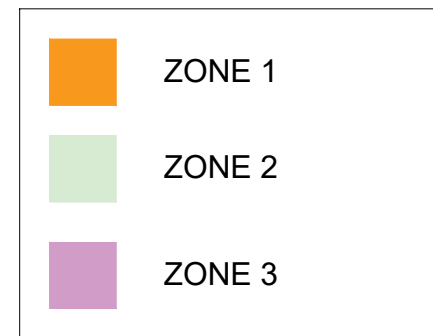

Hopewell Housing (UK) Ltd  
Progress Business Centre - Unit 2  
Whittle Park Way - Slough - SL1 6DQ

E: [u.ahmad@hopewellhousing.co.uk](mailto:u.ahmad@hopewellhousing.co.uk)

|                                                       |                     |      |
|-------------------------------------------------------|---------------------|------|
| No.                                                   | Revision/Issue      | Date |
|                                                       |                     |      |
|                                                       |                     |      |
|                                                       |                     |      |
| Site Address<br>21a Cleveland Road, Uxbridge, UB8 2DR |                     |      |
| Drawing Title<br>Fire Strategy Zoning Drawing         |                     |      |
| Scale<br>1:100@ A3                                    | Checked by<br>Nasir |      |
| Drawing No<br>PR0101-005                              | Date<br>21/05/2024  |      |