
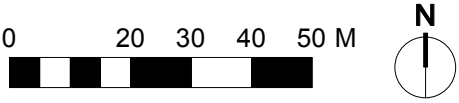


**Block Plan**  
1:500 @ A3

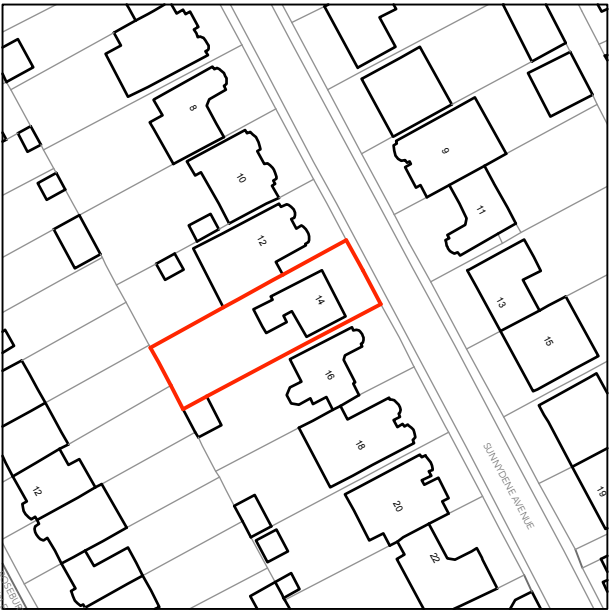

**OS Location Plan**  
1:1250 @ A3

DO NOT SCALE THIS DRAWING  WRITTEN DIMENSIONS ONLY TO BE USED ALL DIMENSIONS ARE IN MILLIMETRES  ALL DIMENSIONS TO BE VERIFIED ON SITE  ANY INCONSISTENCIES TO BE REPORTED TO THE ARCHITECT IMMEDIATELY	Job Ref <b>7476</b>		<b>p-ad</b> 87 Notting Hill Gate Notting Hill Gate, London, W11 3JZ t: 0208-4590172 e: hello@pelicanad.co.uk		<b>p-ad</b>	
	<b>FOR PLANNING</b>					
	14 Sunnysdene Avenue HA4 6AF		OS LOCATION PLAN			Rev
			Drawn by DCL	Scale 1:1250 & 1:500 @ A3  Number 7476/01		