




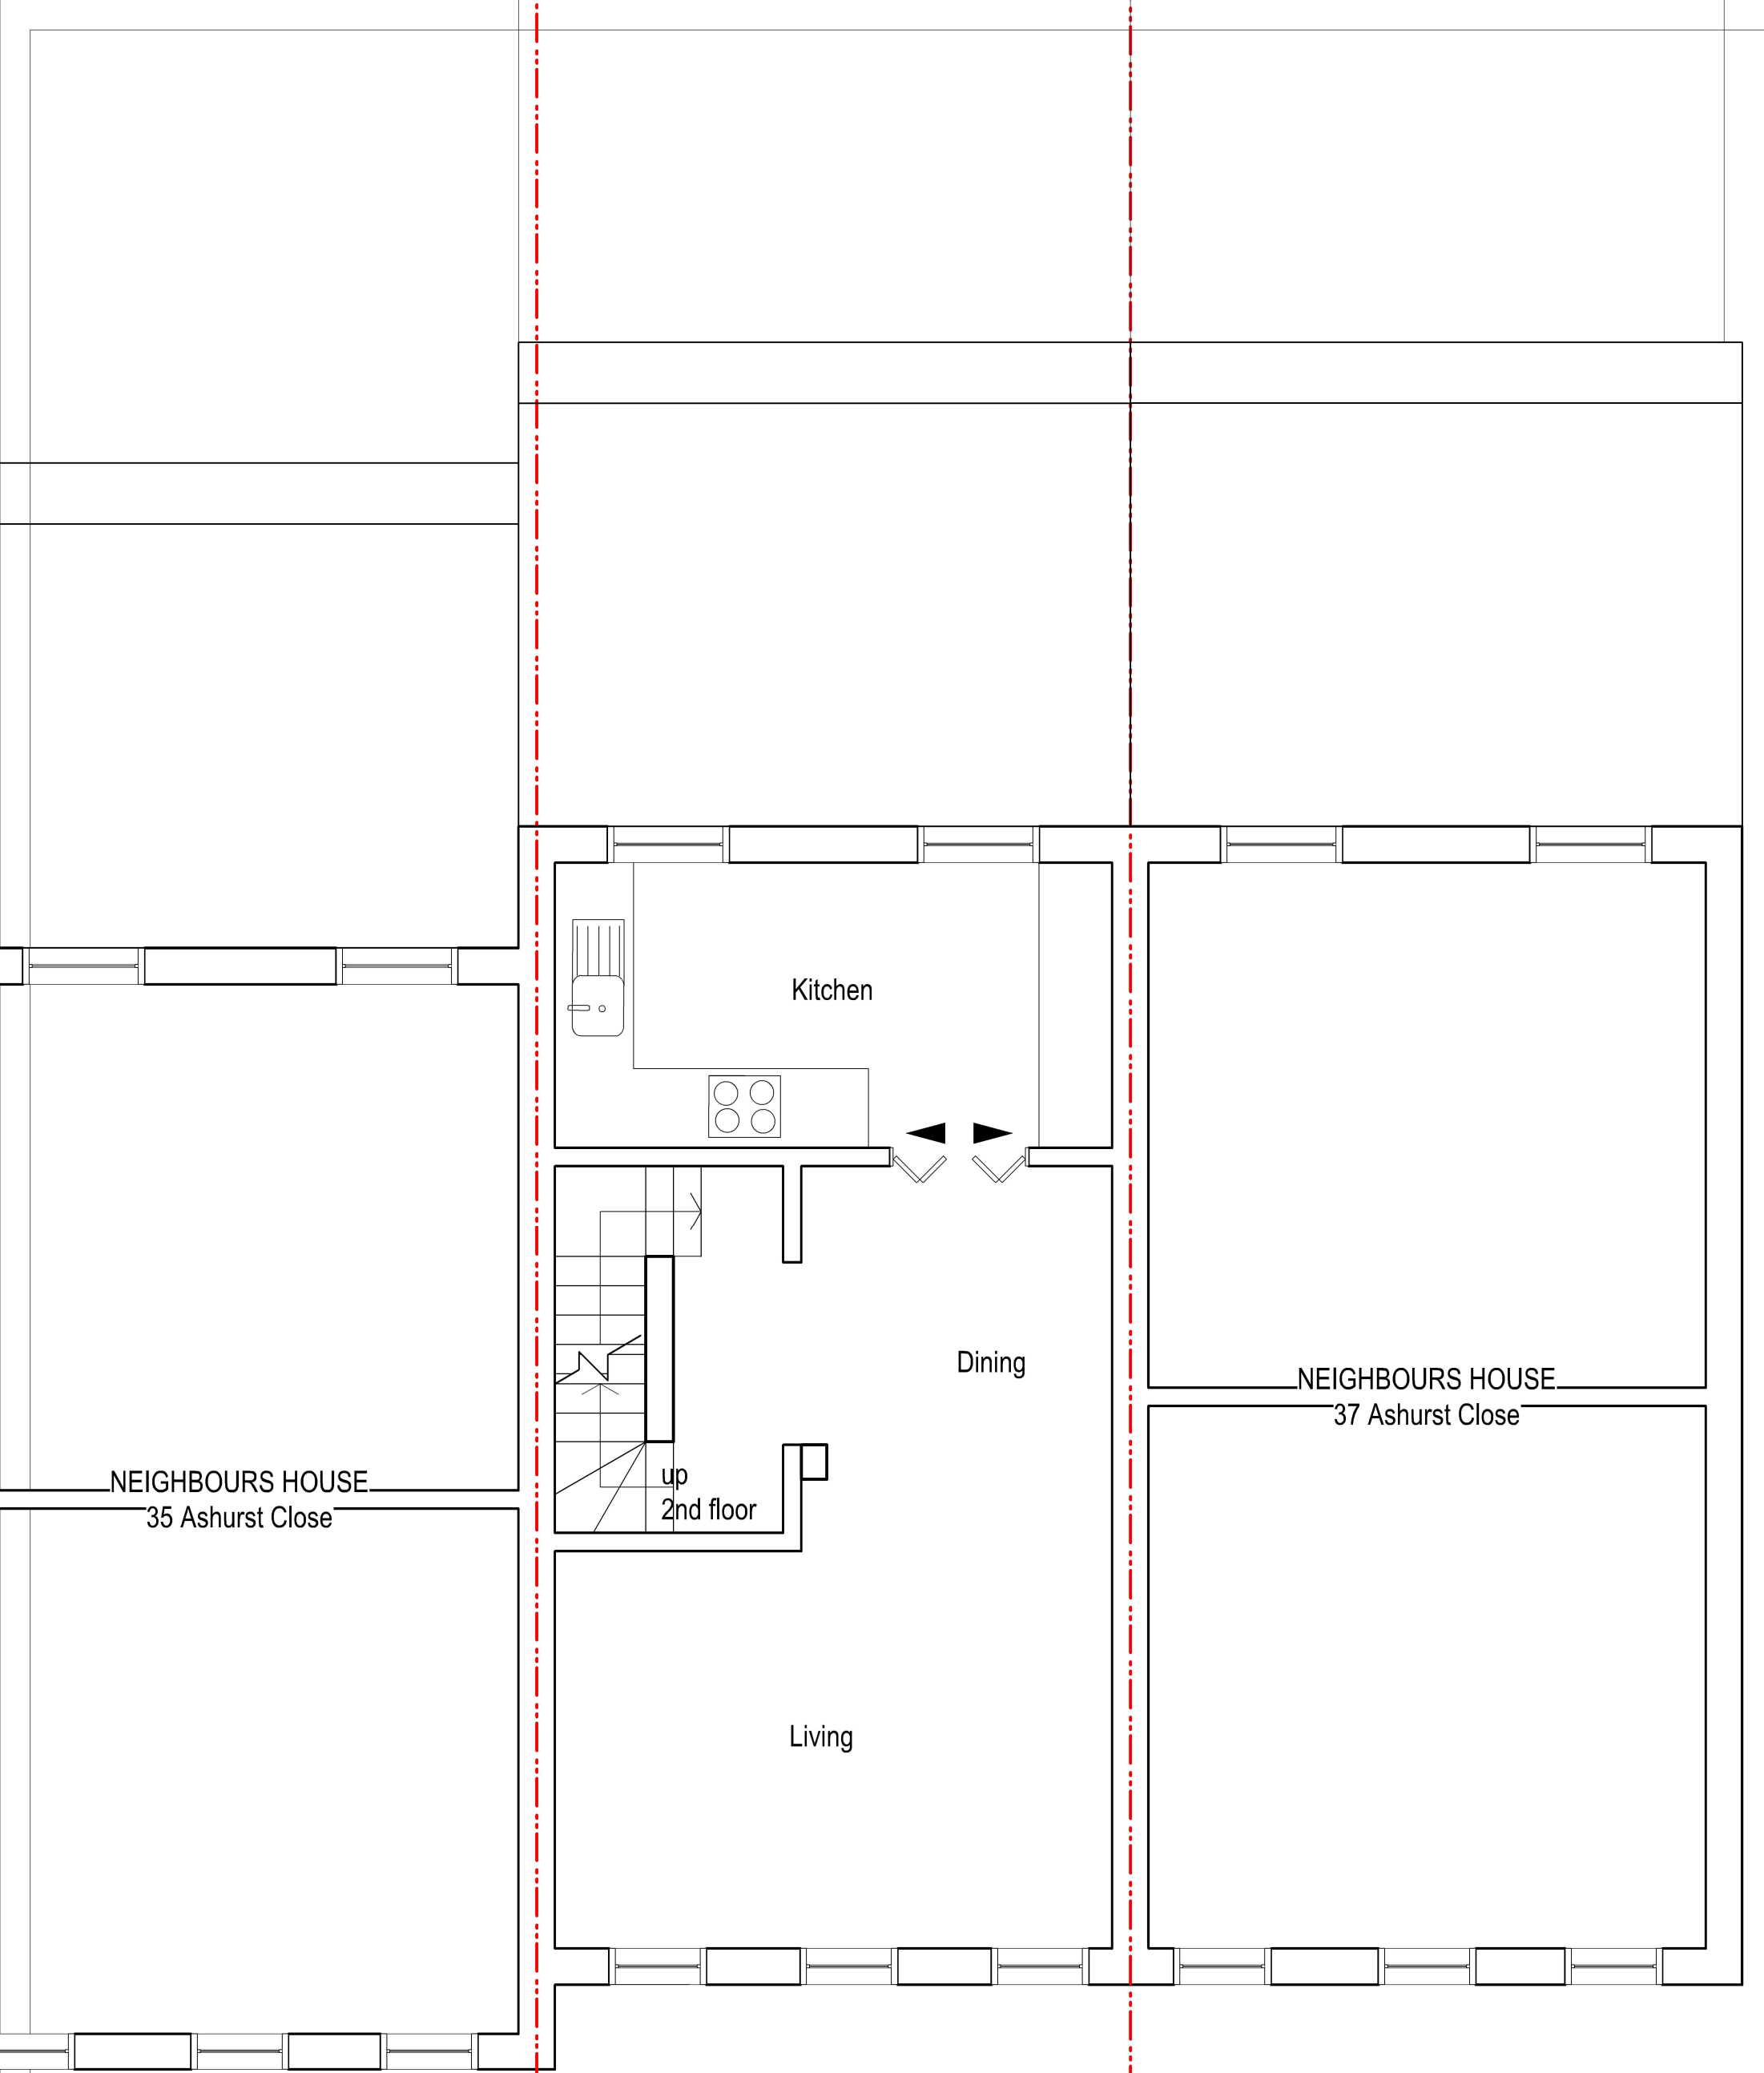

05 EXG FF PLAN
Scale: 1:50

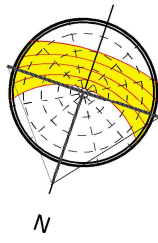

tel : 0796 222 3141
email : sandeep@sskarchitects.co.uk

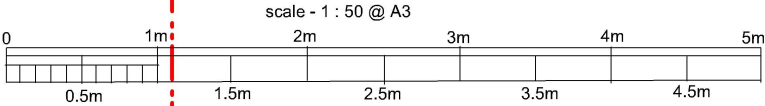

EXISTING

Purpose - Householder planning application

© SSK architects owns the copyright of this drawing which must not be reproduced in whole or part without the written permission.	PROJECT: 36 Ashurst Close, Northwood, HA6 1EL	DATE: 15/11/2022
	DWG NO: EXG FF	REVISION: 05