




01 FRONT ELEV
Scale: 1:100

Materials

Roof - Dark brown roof tiles
Walls - Facing brickwork
Hanging tiles at loft level

Windows - White UPVc
Doors - White UPVc
RWP & Gutters - UPVc black

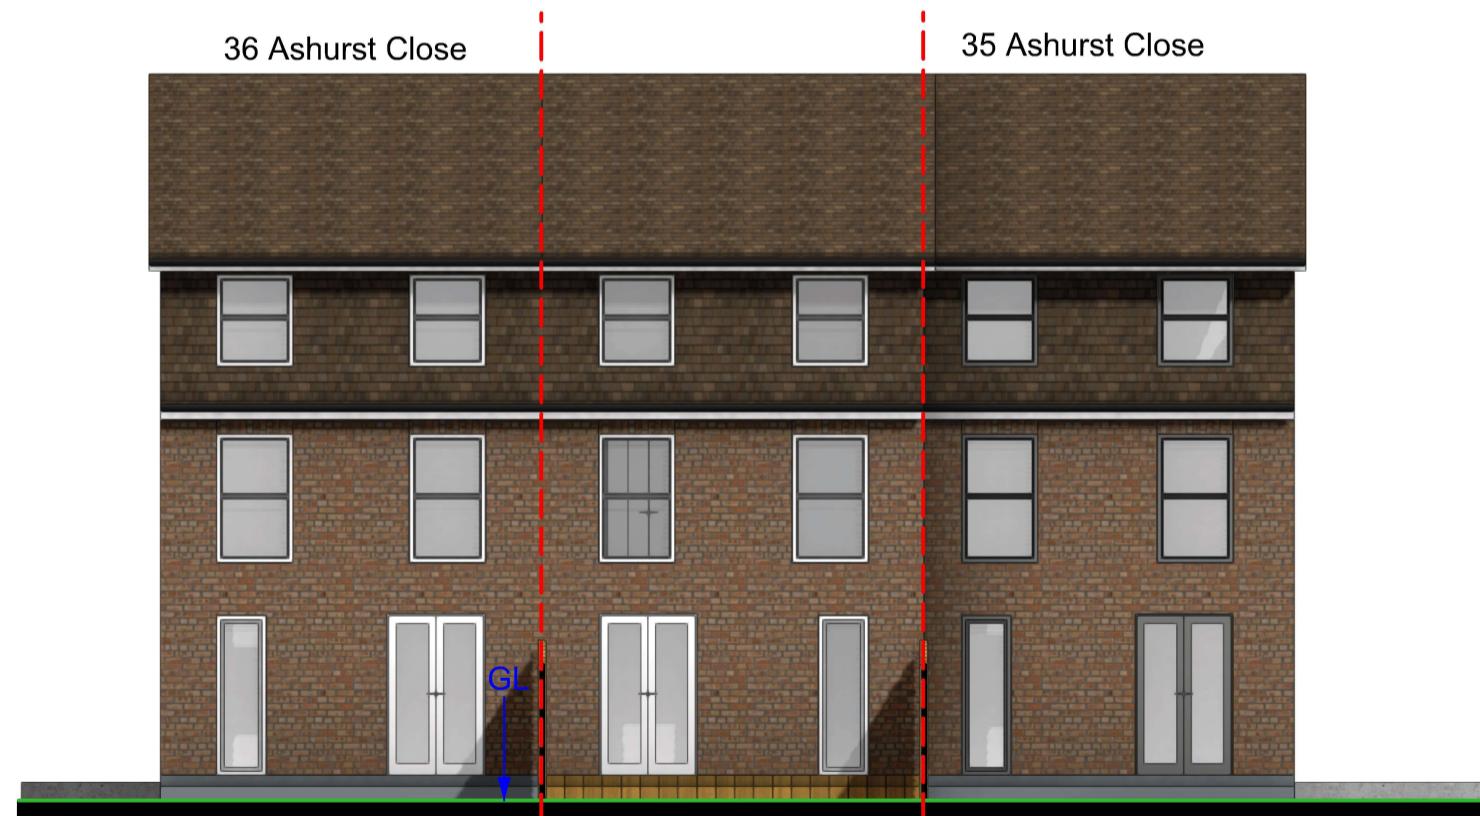

02 REAR ELEV
Scale: 1:100

scale - 1 : 100 @ A3

0 1m 2m 3m 4m 5m 6m 7m 8m 9m