


1 01 SIDE ELEV
Scale: 1:100

Materials

Roof - Dark brown roof tiles
Walls - Facing brickwork
Hanging tiles at loft level

Windows - White UPVc
Doors - White UPVc
RWP & Gutters - UPVc black

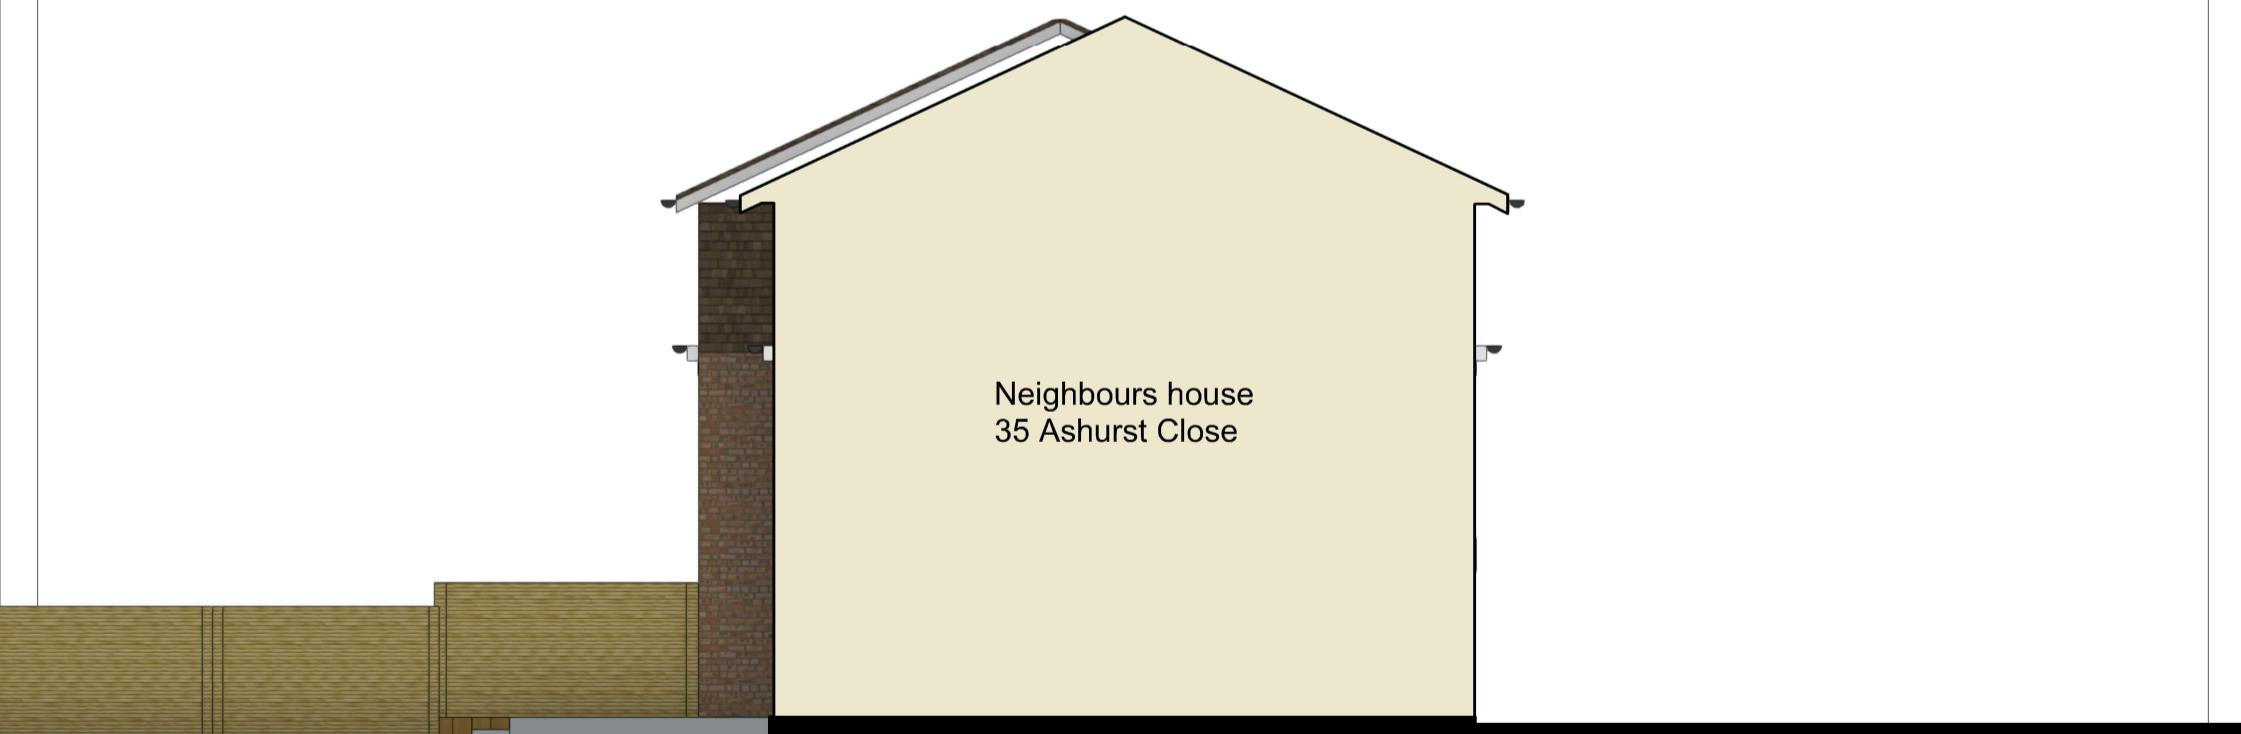


2 02 SIDE ELEV
Scale: 1:100



tel : 0796 222 3141
email : sandeep@sskarchitects.co.uk

scale - 1 : 100 @ A3

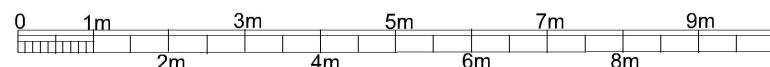

Purpose - Householder planning application

All dimensions to be checked on site. All omissions & discrepancies to be reported to the designer.	PROJECT: 36 Ashurst Close, Northwood, HA6 1EL	DATE: 15/11/2022
(C) SSK architects owns the copyright of this drawing which must not be reproduced in whole or part without the written permission.	DWG NO: EXG Elevations	REVISION: 08

EXISTING