


SITE PLAN/SKETCH:
SITE REF:

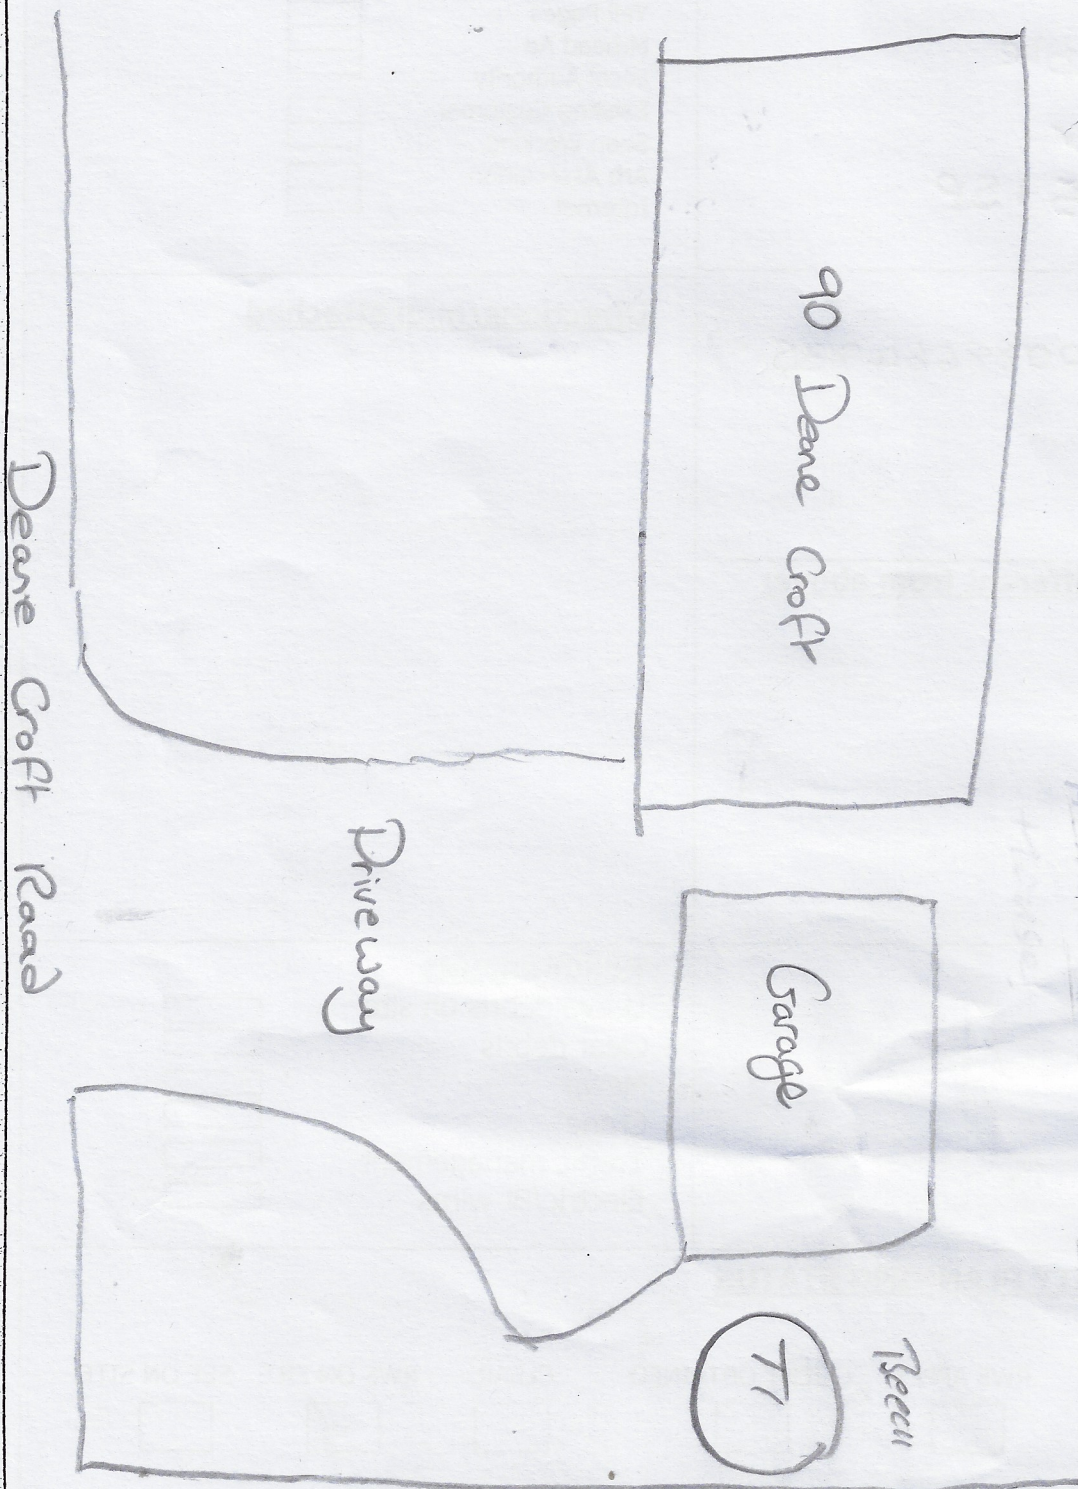

Estimated Labour Requirement:

Estimated Time Scale: