


EXISTING

DRAWING STATUS


PD

DISCLAIMER
 Drawing to be read in conjunction with all the relevant information.
 All written dimensions to be checked on site before work commences. Discrepancies, where identified, must be reported to the architect immediately.
 This drawing is the property of LIFE-UDISIGN and must not be reproduced or disclosed to any unauthorised person either wholly or in part without written consent.


NOTES/KEYS

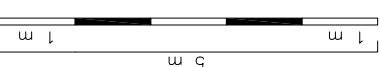

KEY:
 New build
 Retain existing
 Materials and finishes to match the existing

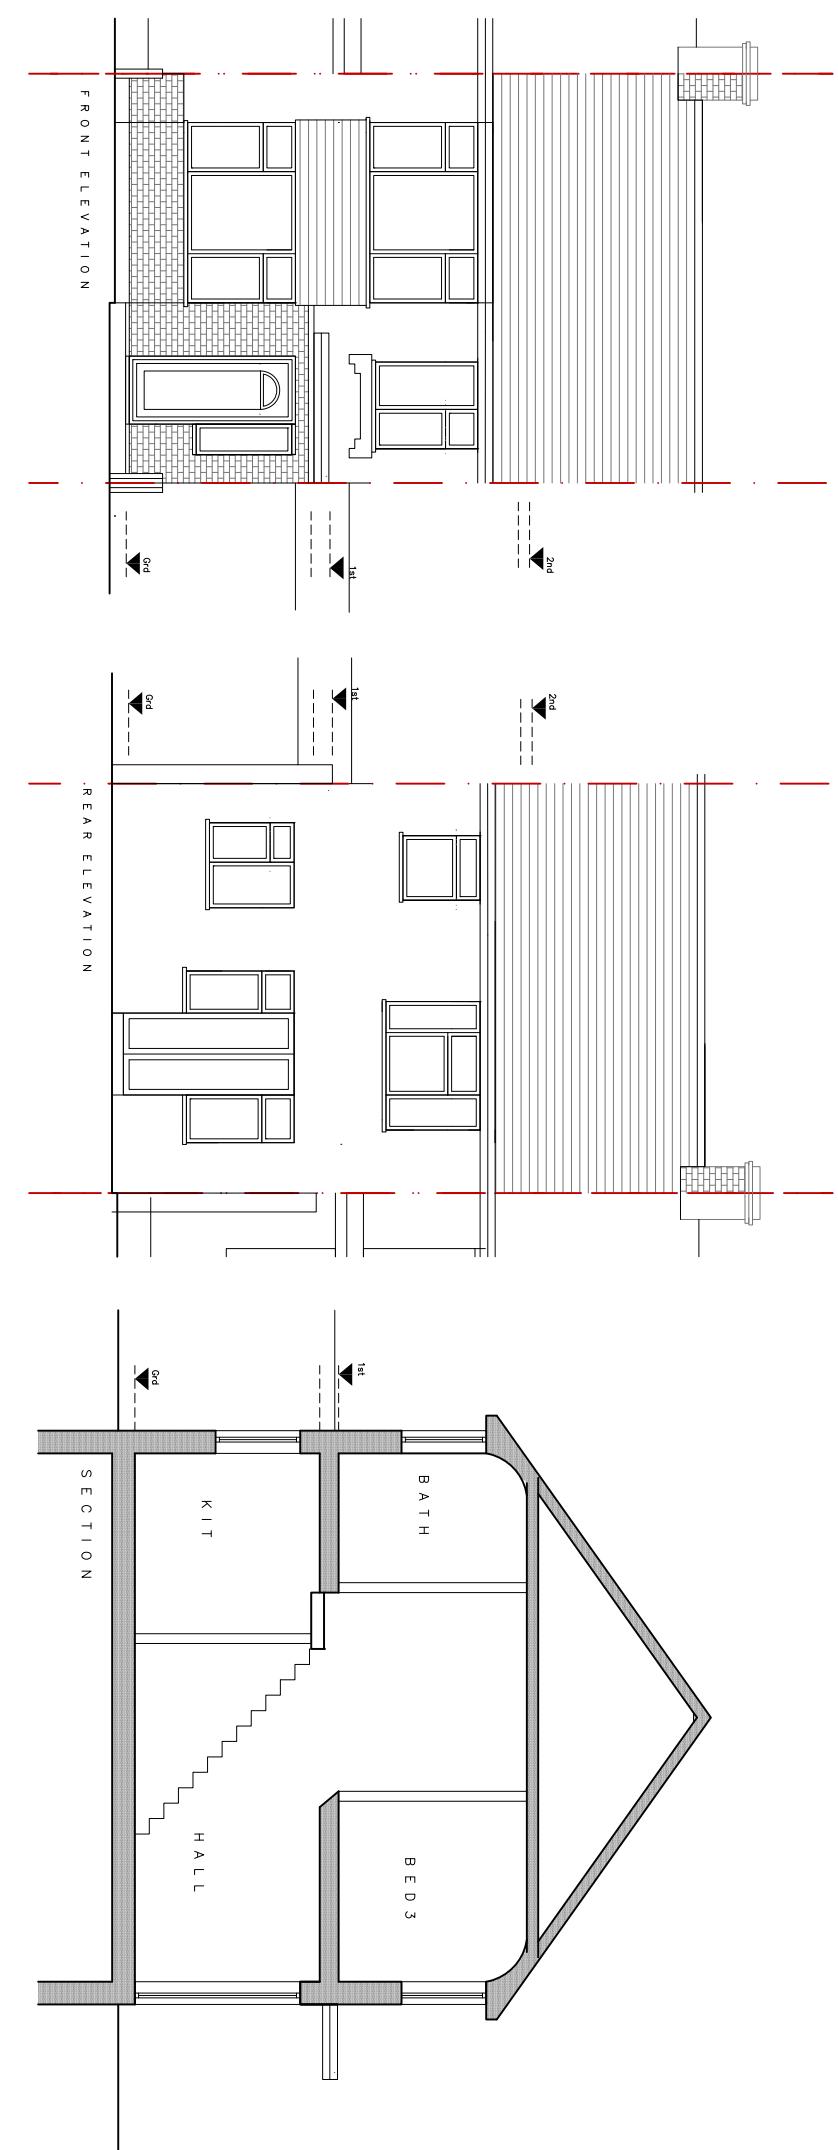

PROPOSED

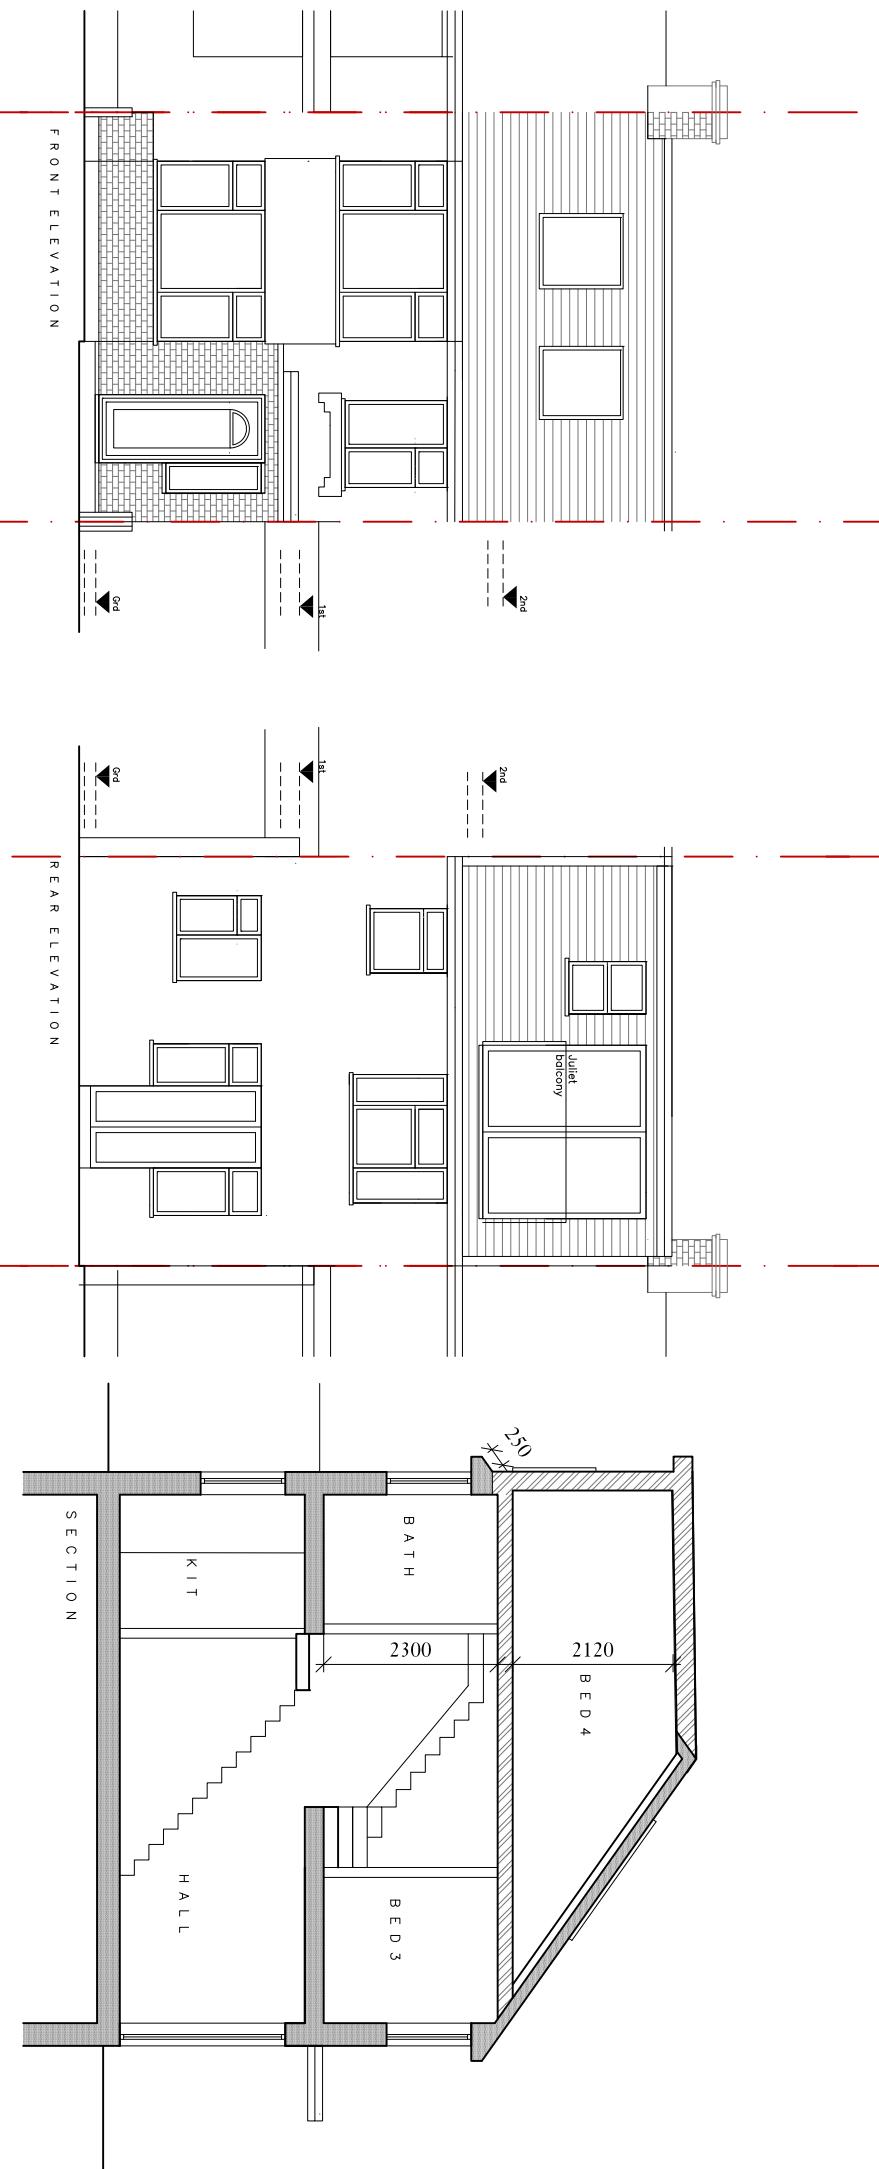

LIFE
DESIGN

W
 E
 T
 M
 life-design.com
 e-mail@life-design.com
 +44 (0) 207 997 3098
 +44 (0) 77 66745 415

CLIENT

PROJECT

124 Lynhurst Crescent
 UB10 9EJ

SCALE
 1:100 @ A3
 DRAWN BY

CHECKED BY

DRAWING TITLE
 EXISTING & PROPOSED
 ELEVATIONS & SECTIONS

DRAWING NO.	PROJECT NO.	REV.
PD03	23020	-