


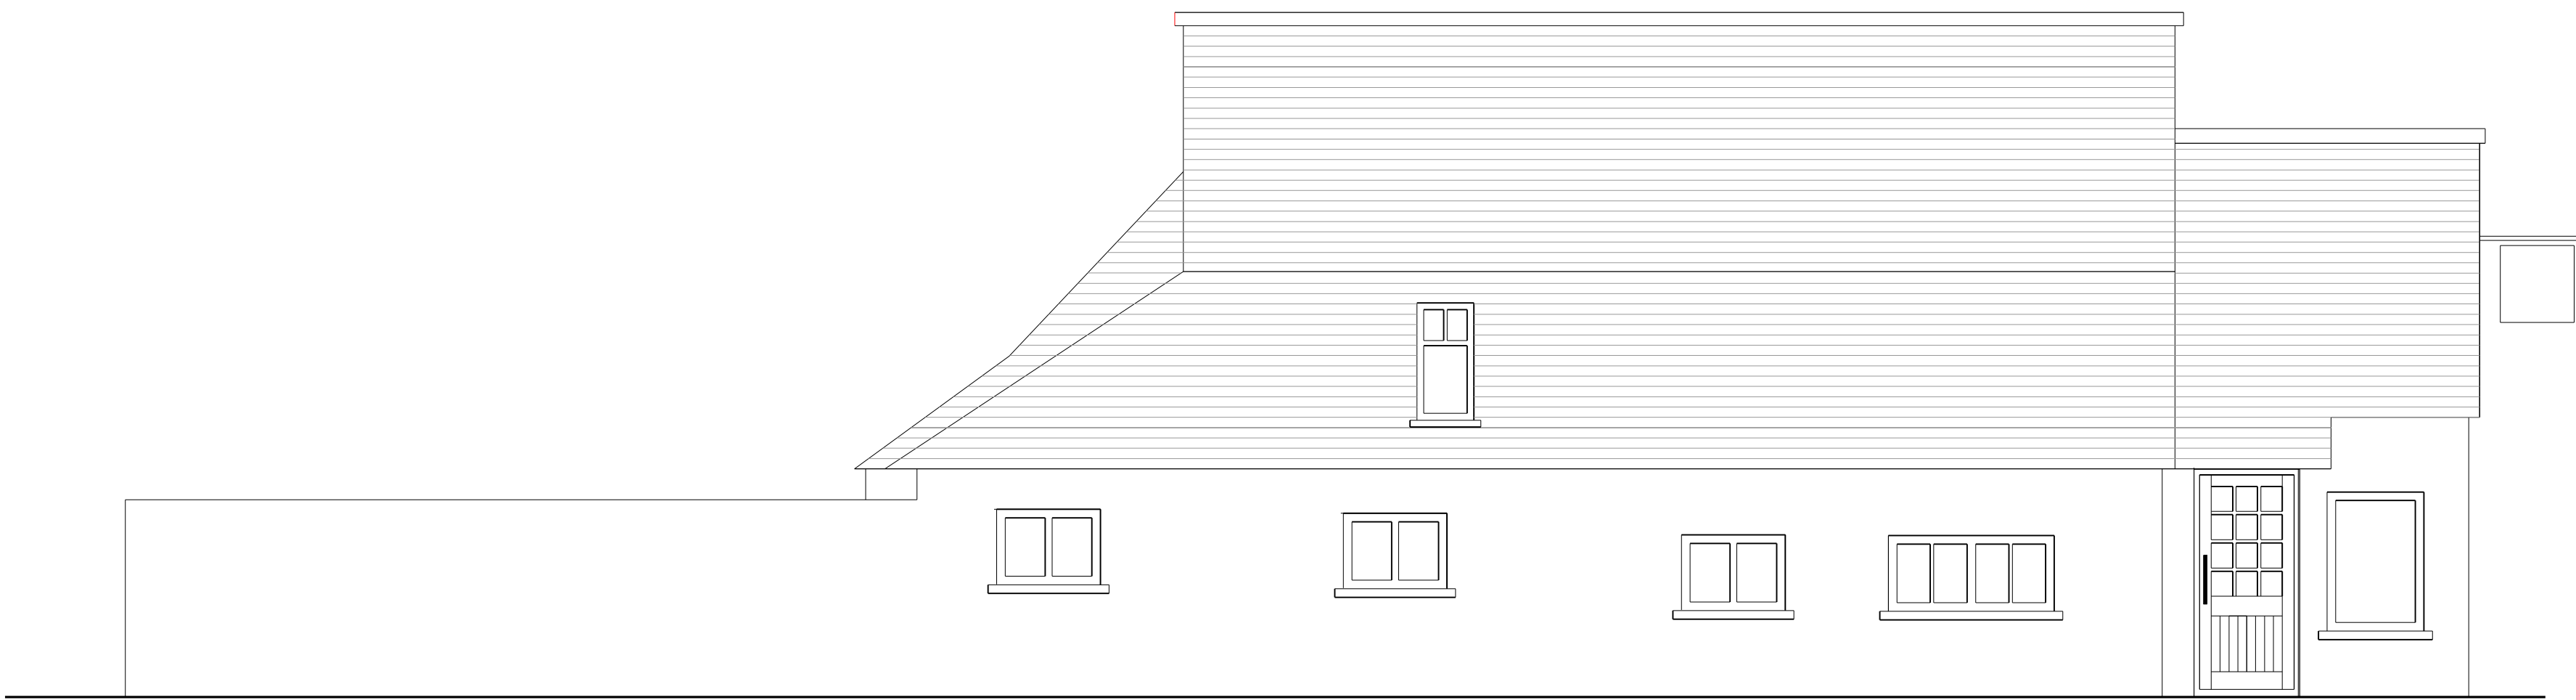

East (Front) Elevation

Prior to Signage scheme Installation

1:50



East (Front) Elevation

Prior to Signage scheme Installation

1:50

Rev.:	Description:	Date:	Drawing Title:	Elevations	Without Signs Illustrated	Do not rely upon dimensions scaled from this drawing for construction purposes	VERNONSMITH Associates
			Project:	10 High Street Ruislip	Restaurant Signage	Any discrepancies must be reported to the Architect as soon as possible	Croot's Barn
			Project Ref.:	VSA24/01		The contents of this drawing remain the copyright of Vernon Smith and Associates	103 High Street
			Scale:	1:50 @ A1			Riseley
			Date:	10/01/24	Drawn: MVS		Bedfordshire MK44 1DF
					Drawing No. VSA24/01 - 001	Tel: 01234 708630	