

Notes:

Read in conjunction with Design and Access and Heritage Impact Assessment


Read in conjunction with Sign Suppliers Drawing



East (Front) Elevation

Prior to Signage scheme Installation

1:50

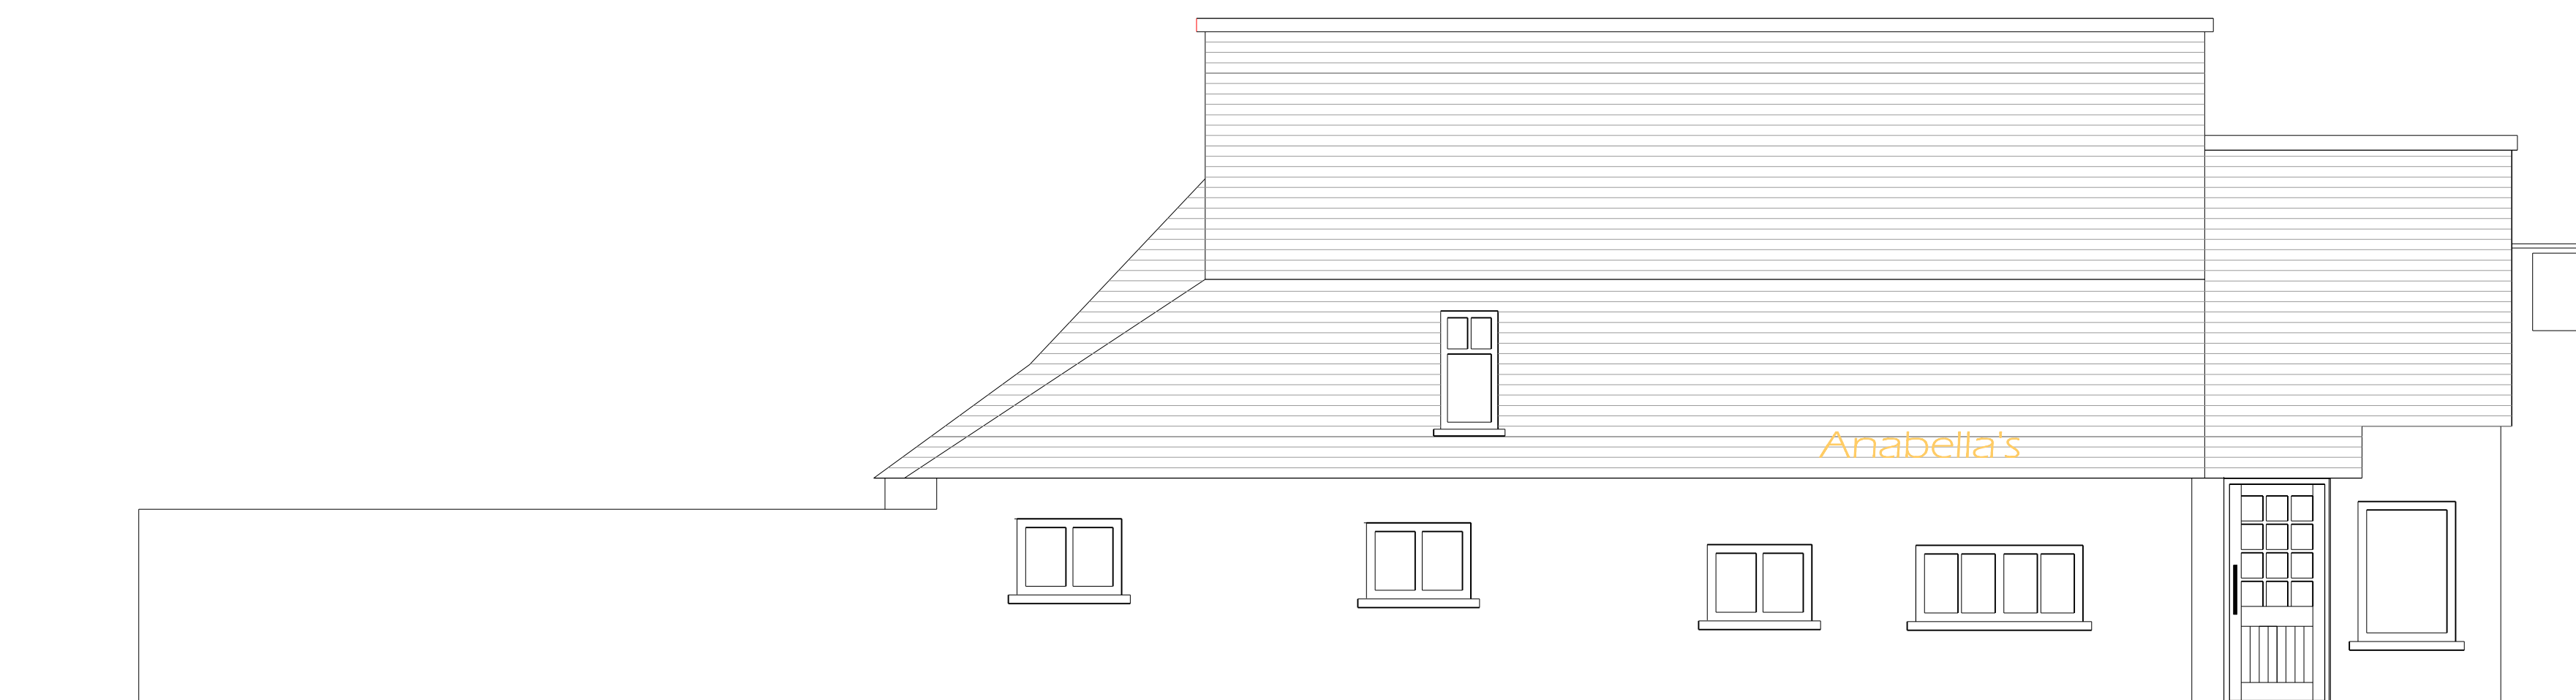

East (Front) Elevation

Prior to Signage scheme Installation

1:50

|       |              |       |                |                        |                             |                                                                                  |                           |
|-------|--------------|-------|----------------|------------------------|-----------------------------|----------------------------------------------------------------------------------|---------------------------|
| Rev.: | Description: | Date: | Drawing Title: | Elevations             | Without Signs Illustrated   | Do not rely upon dimensions scaled from this drawing for construction purposes   | VERNONSMITH<br>Associates |
|       |              |       | Project:       | 10 High Street Ruislip | Restaurant Signage          | Any discrepancies must be reported to the Architect as soon as possible          | Croot's Barn              |
|       |              |       | Project Ref.:  | VSA24/01               |                             | The contents of this drawing remain the copyright of Vernon Smith and Associates | 103 High Street           |
|       |              |       | Scale:         | 1:50 @ A1              |                             |                                                                                  | Riseley                   |
|       |              |       | Date:          | 10/01/24               | Drawn: MVS                  |                                                                                  | Bedfordshire MK44 1DF     |
|       |              |       |                |                        | Drawing No.: VSA24/01 - 002 | Tel: 01234 708630                                                                |                           |