


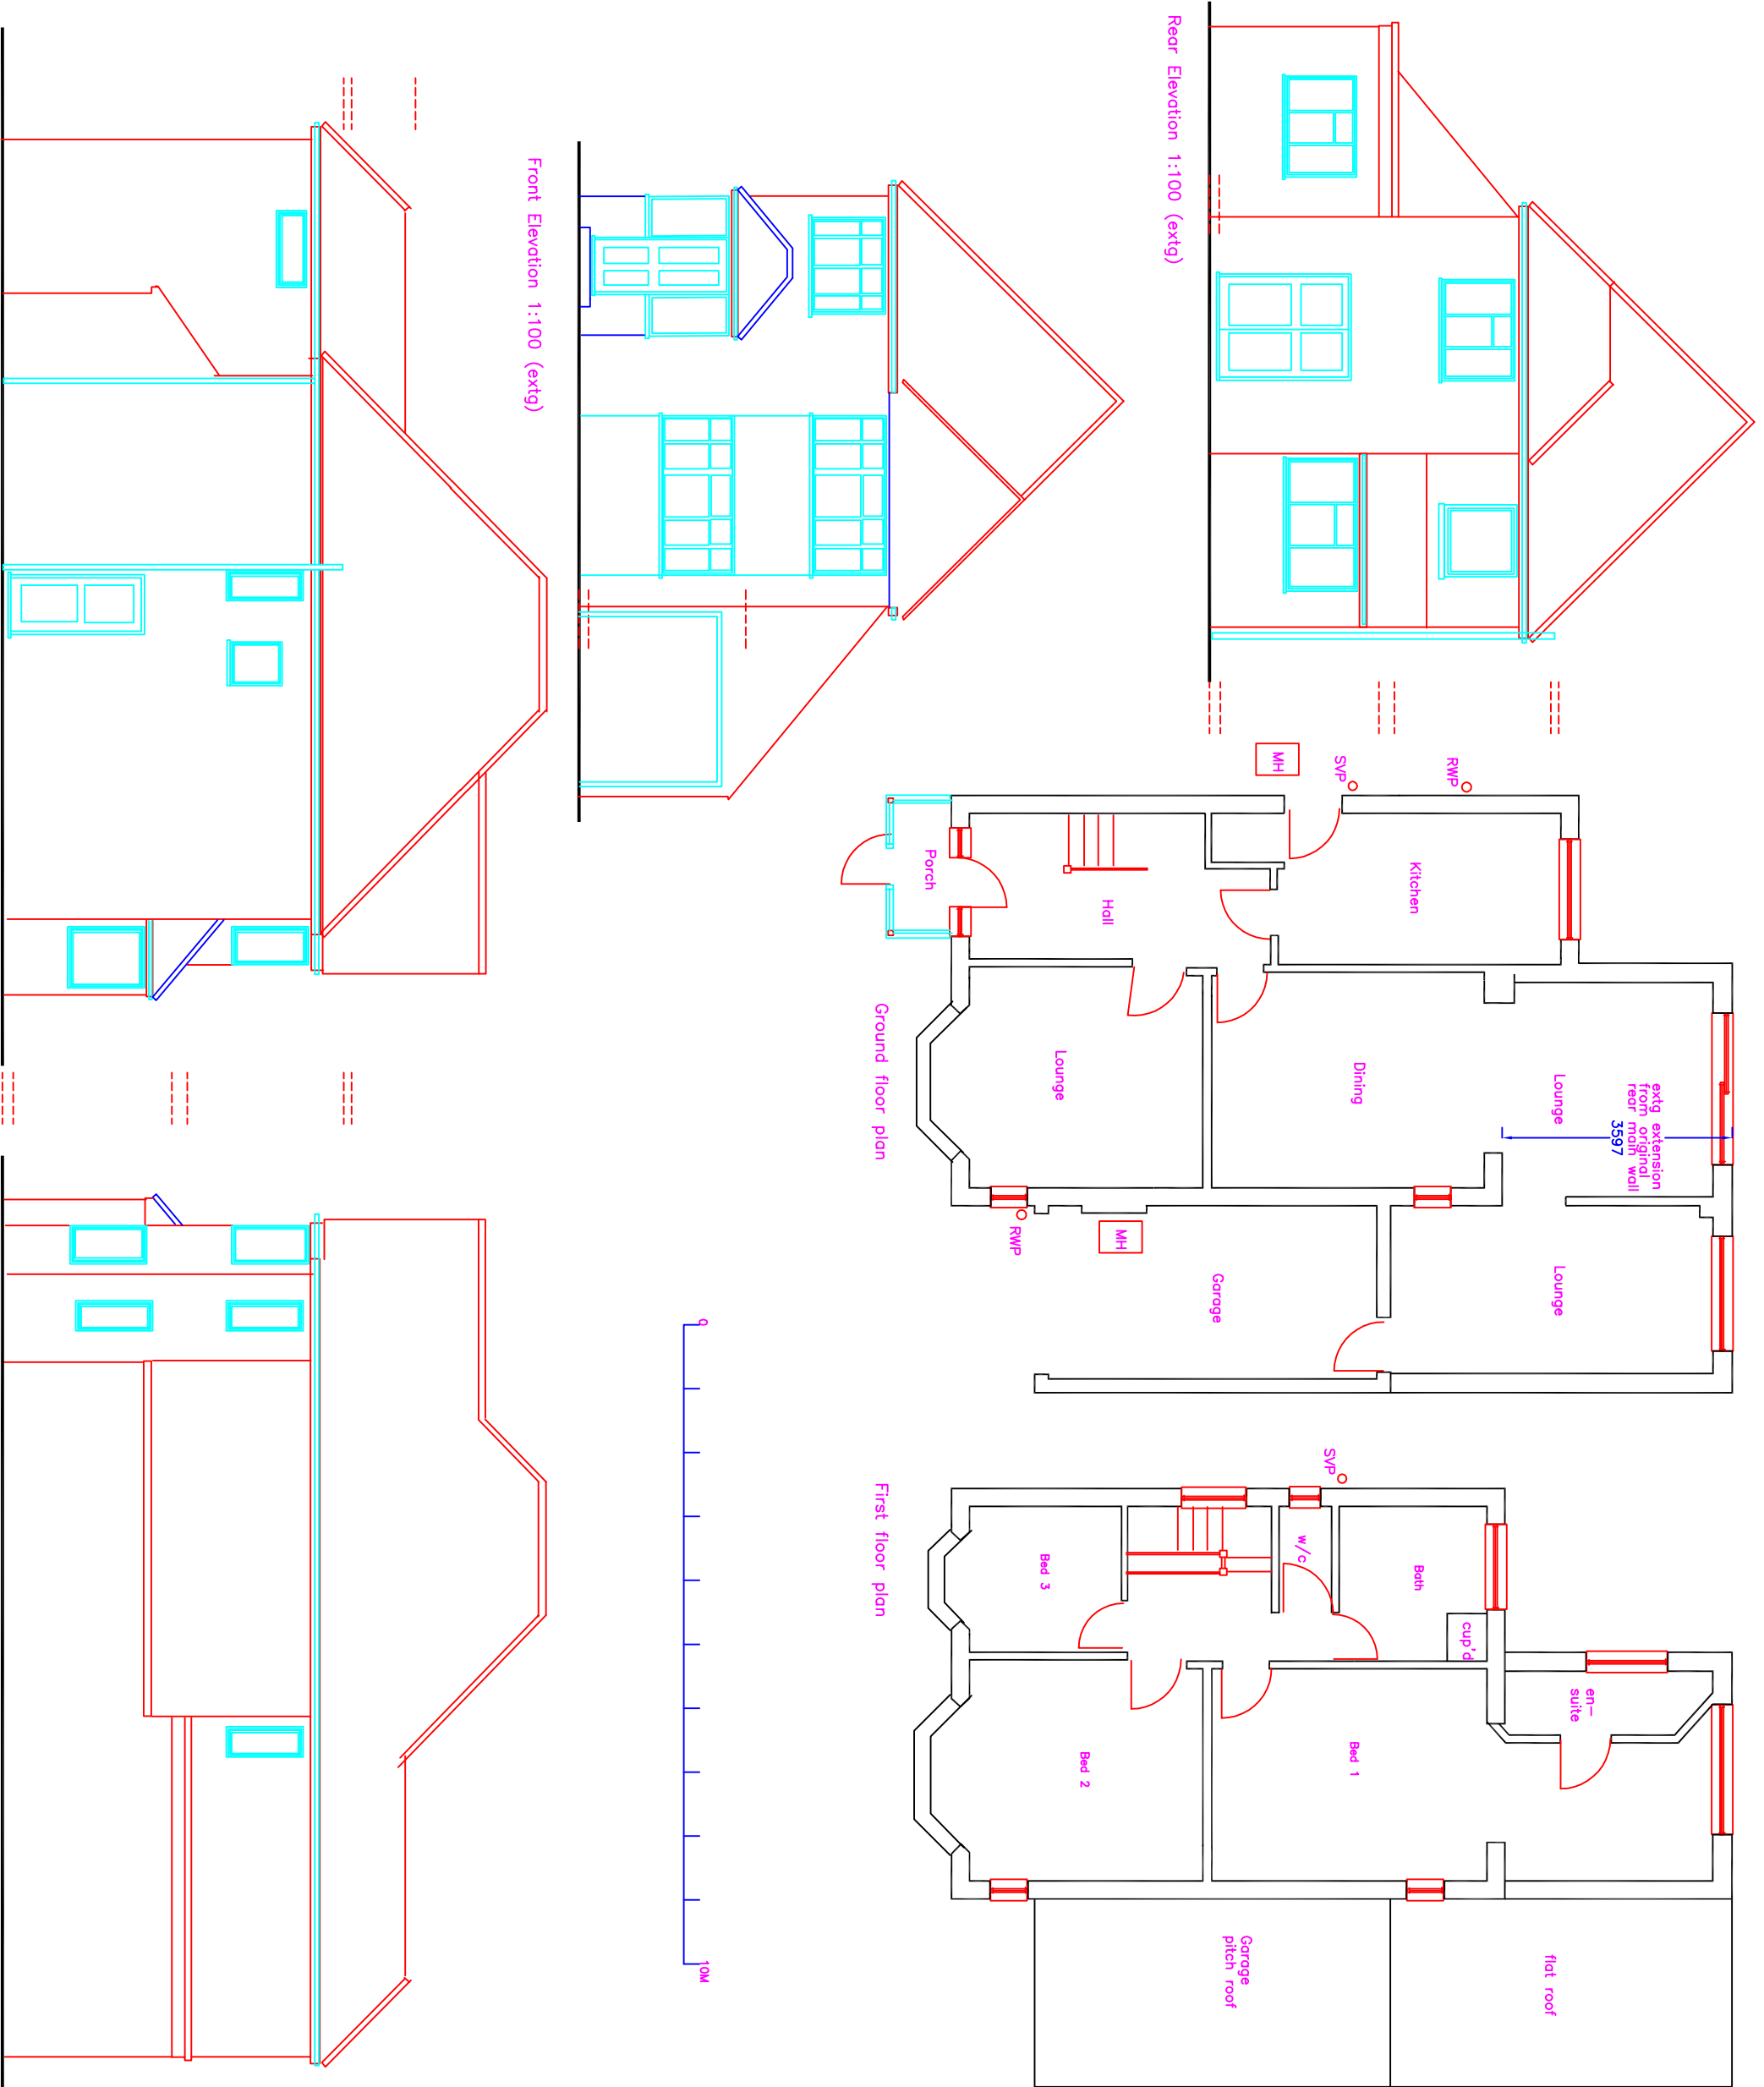

FOR PLANNING PURPOSES ONLY			
ADDRESS			
100 Cophall Road West Ickenham UB10 8HT			
DRAWING TITLE			
Plans / elevations extg			
PROPOSAL			
Double storey rear extension Garage conversion			
SCALE	DATE	REV	
1:100	Sept 25		
DRAWING NUMBER		L.01	