

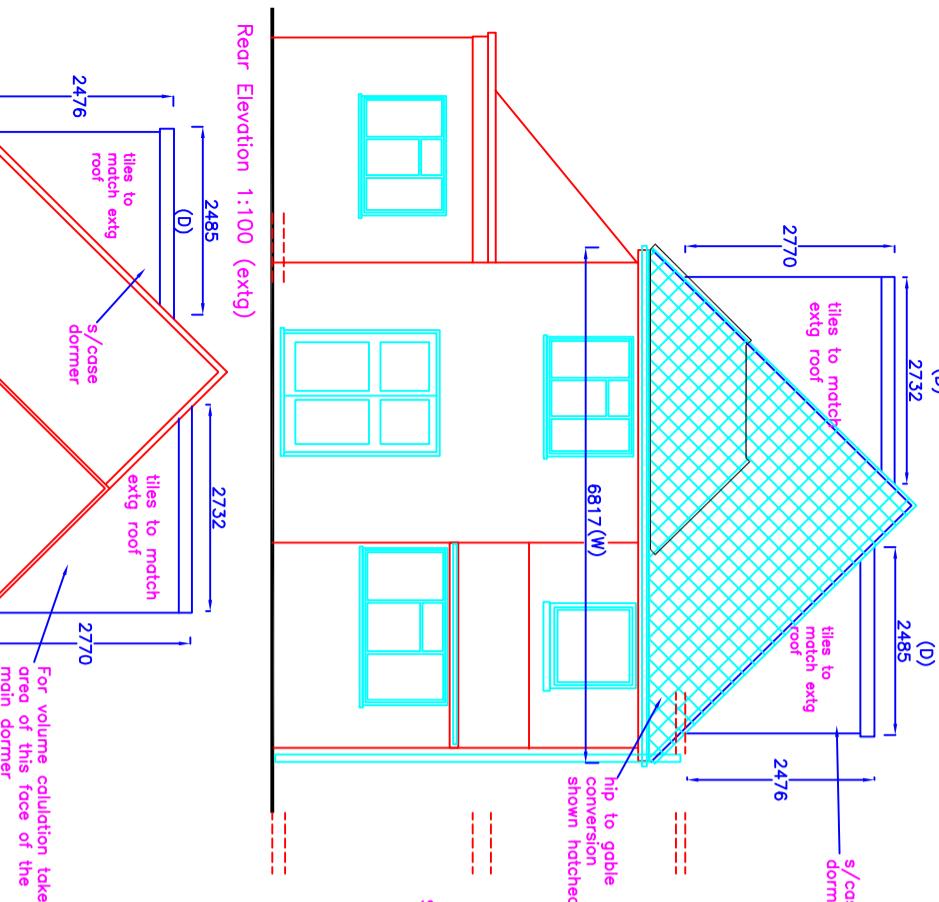
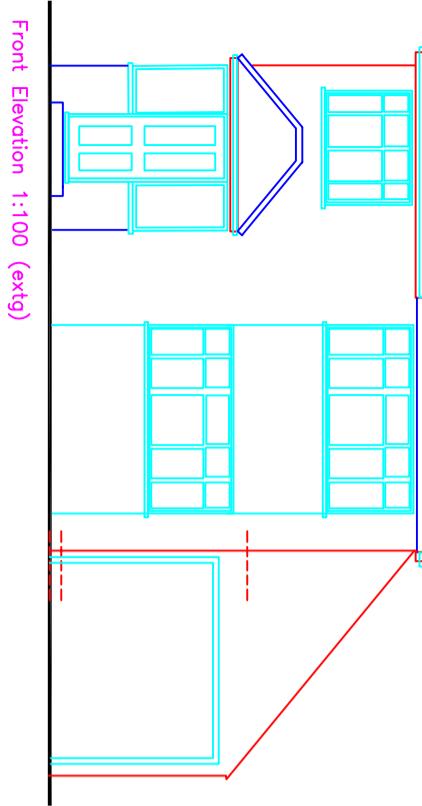
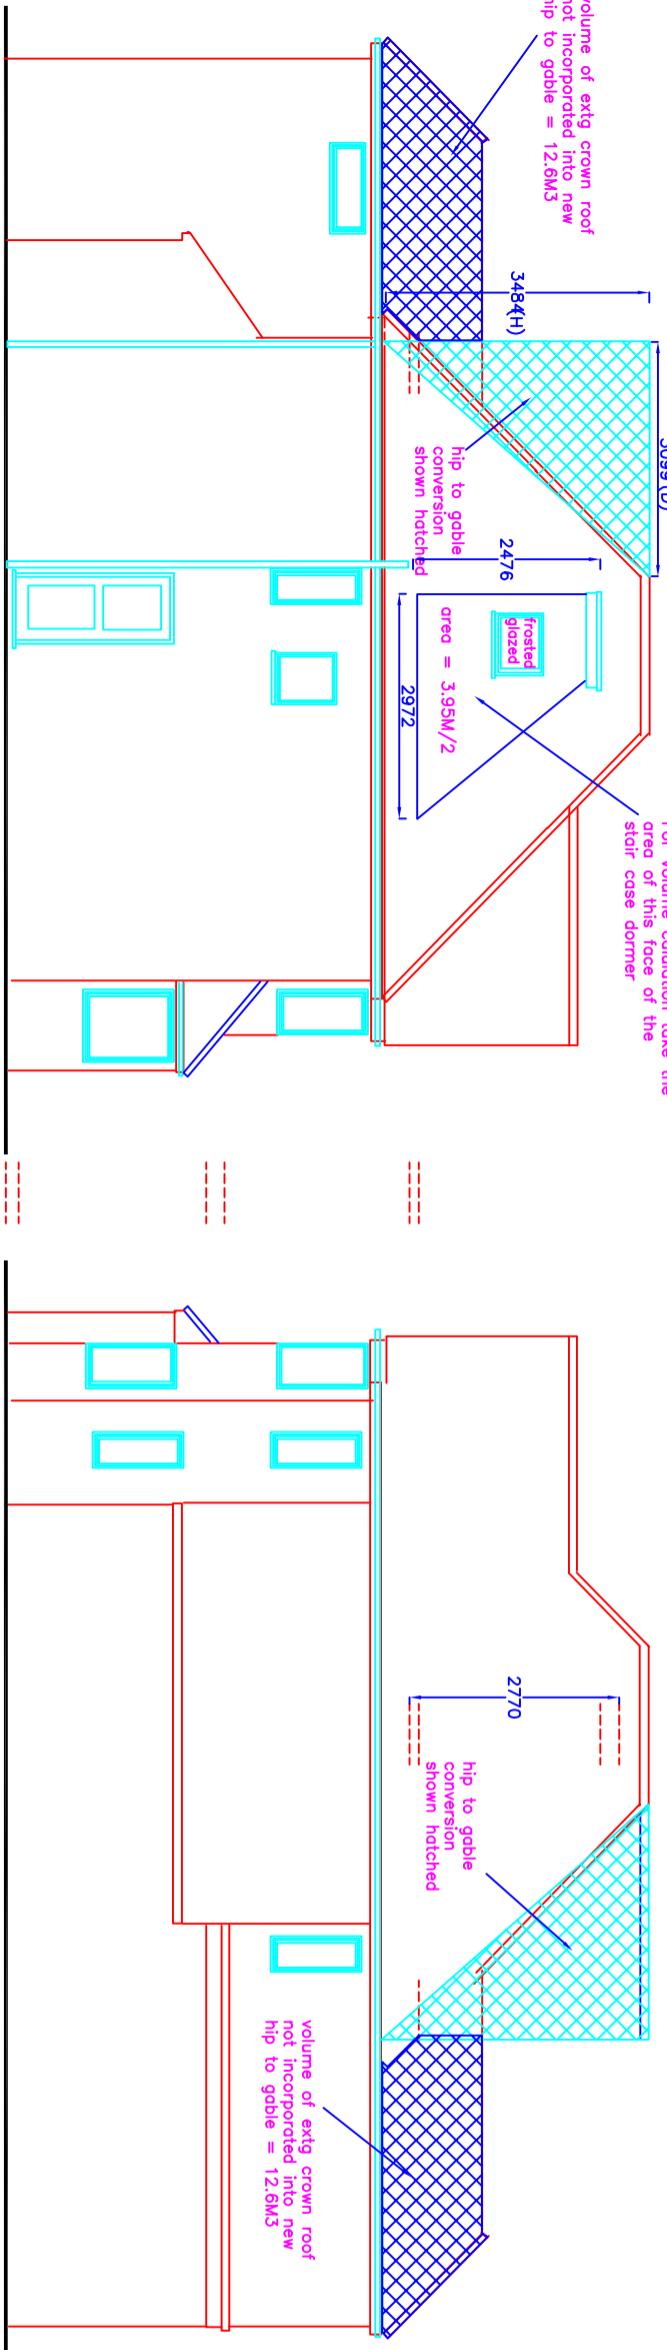
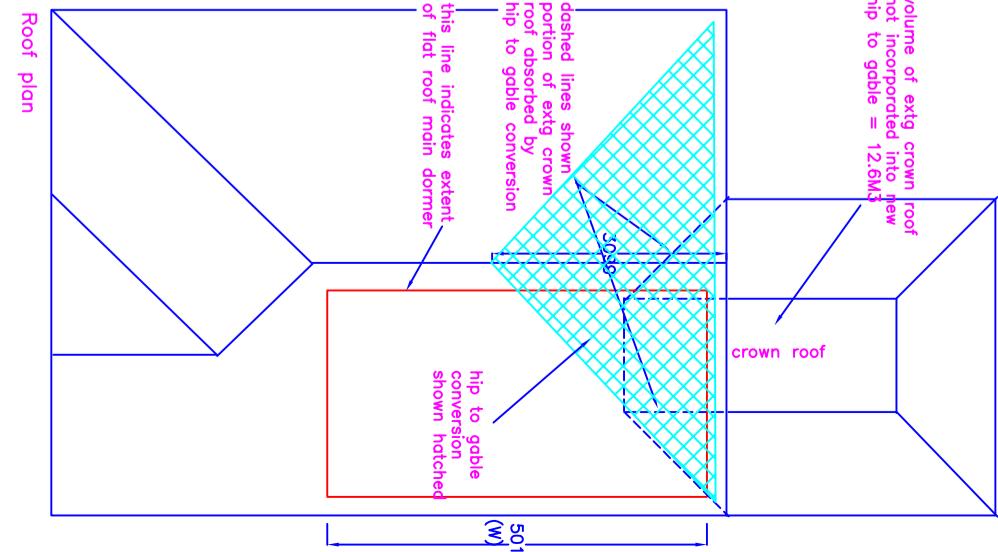


Side elevation 1:100

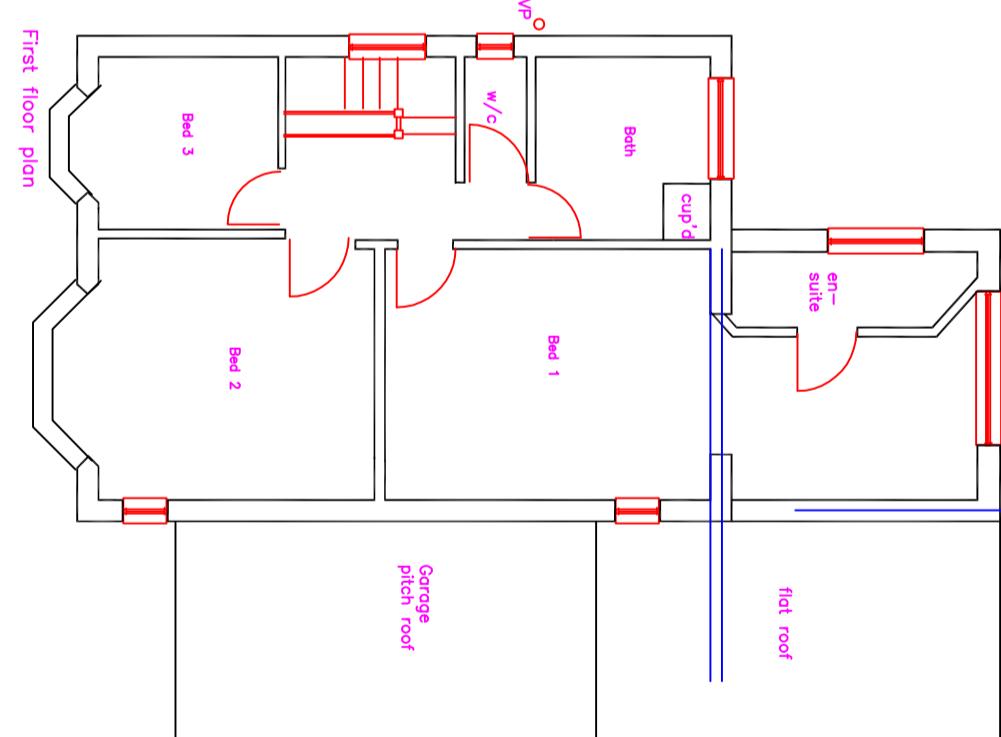

Side elevation 1:100

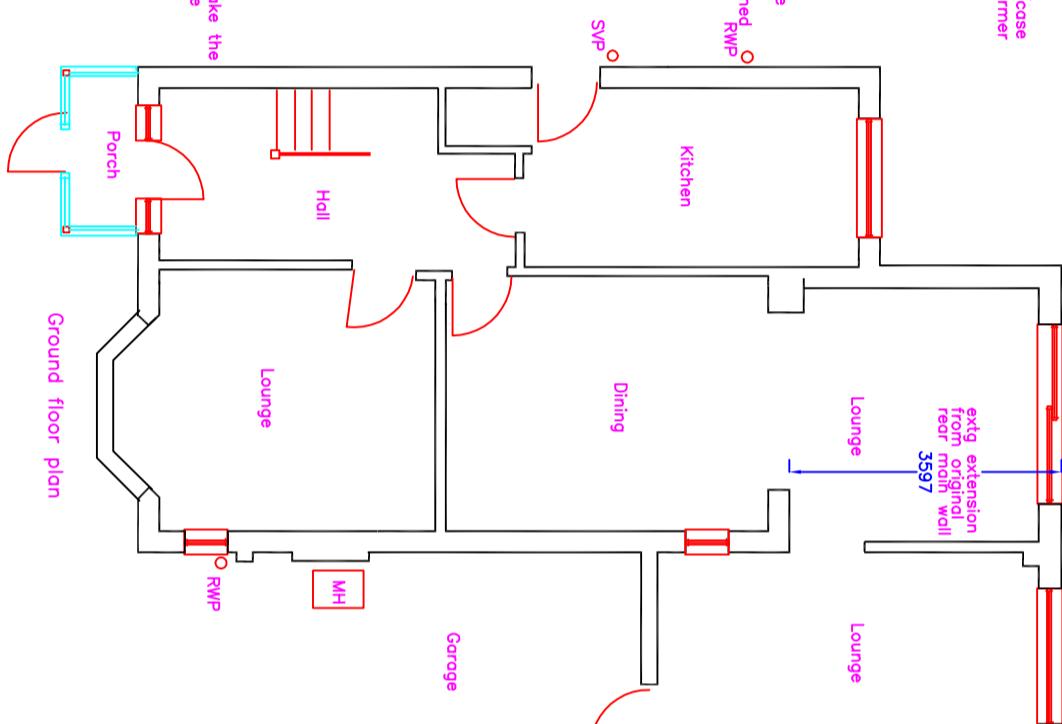

FOR LDC PURPOSES ONLY			
ADDRESS	100 Copthall Road West	Ickenham	UB10 8HT
DRAWING TITLE			
Plans / elevations			
PROPOSAL	Loft enlargement	extg	
Garage conversion			
SCALE	1:100	DATE	Sept 25
DRAWING NUMBER	L_02	REV	