





**Block Plan
Scale 1:500**

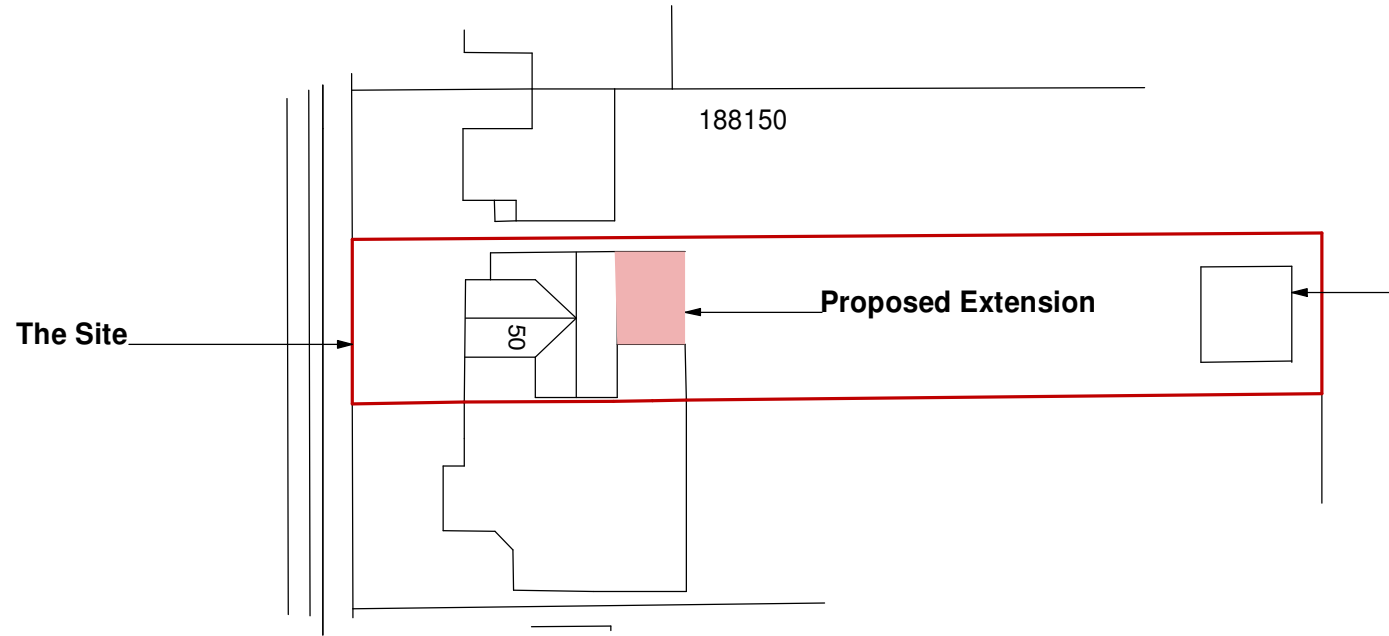

**Location Plan
Scale 1:1250**

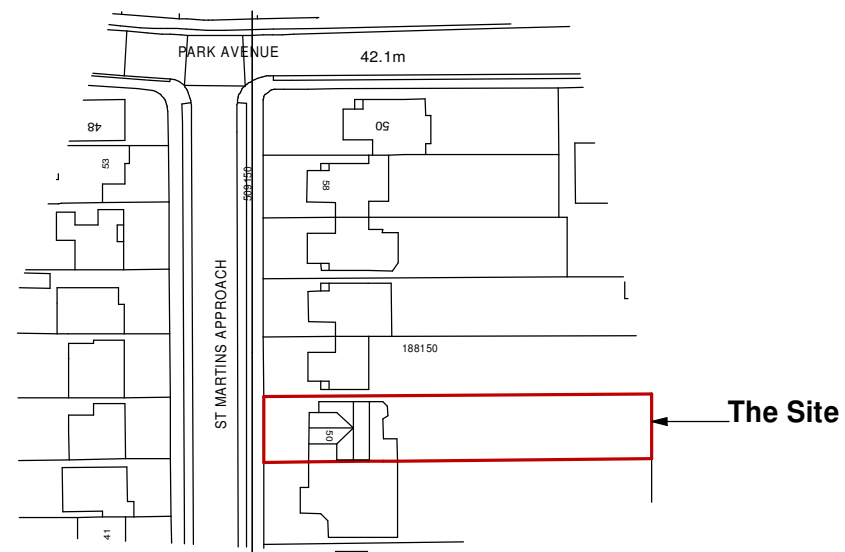

Ordnance Survey, (c) Crown Copyright 2019. All rights reserved. Licence number 100022432

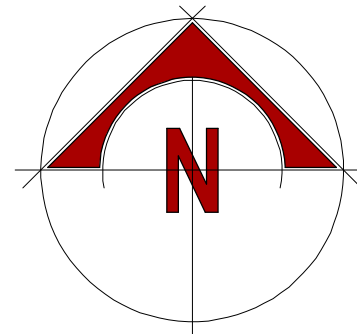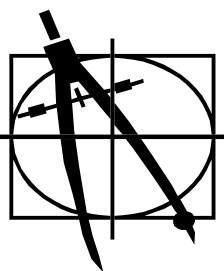**AVANTI DESIGN
(BUCKS LTD.)**
PO BOX 1266
BEACONSFIELD
BUCKS HP9 1US

Client Mr. & Mrs W. James	
Location 50 St Martins Approach	
Project Proposed Single Storey Rear Extension	
Drawing Title Location Plan Block Plan	
Scale 1:1250 & 1:500	Date May 2026
Dwg. No. WJ/06/26	Rev. A