




NOTES

© SK Design consultants - THIS DRAWING AND DESIGN REMAINS THE COPYRIGHT AND INTELLECTUAL PROPERTY OF SK CONSULTANTS AND SHALL NOT BE COPIED IN ANY FORMAT WITHOUT APPROVAL.

THIS DRAWING IS TO BE READ IN CONJUNCTION WITH ALL OTHER DRAWINGS AND DOCUMENTS PROVIDED. THE CONTRACTOR MUST CHECK ALL DIMENSIONS ON SITE BEFORE PLACING ORDERS FOR MATERIALS OR SHOP FABRICATIONS OR COMMENCING WORKS ON SITE. ANY DISCREPANCIES SHOULD BE NOTIFIED BEFORE PROCEEDING.


BLOCK PLAN

SCALE 1 : 500

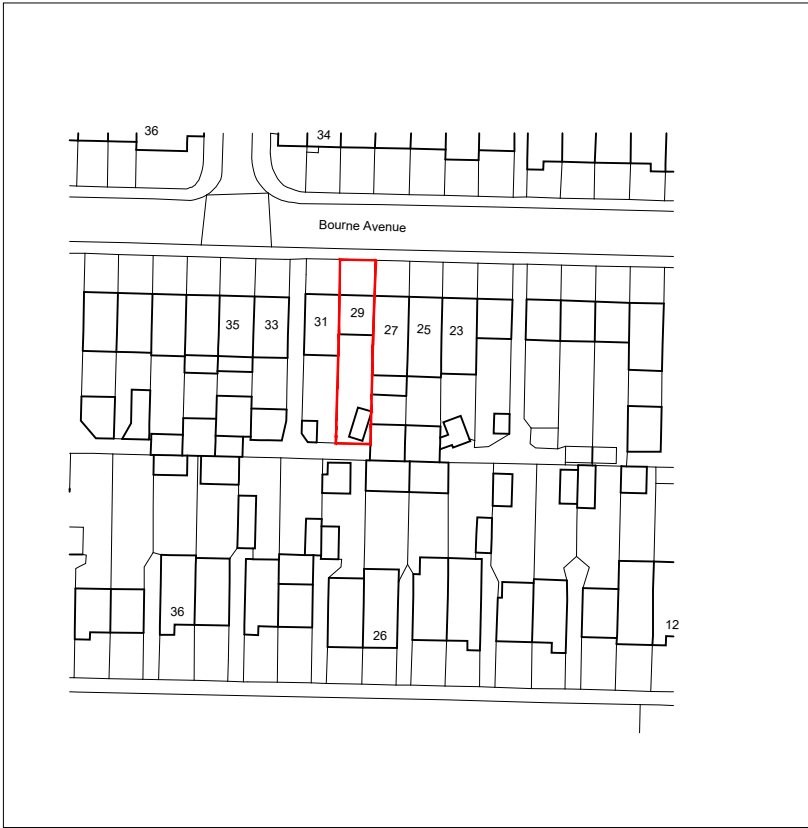

LOCATION PLAN

SCALE 1 : 1250

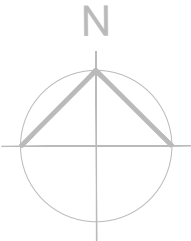

Client: Mr Jagjit Gill		
Project: Single storey rear extension		
Location: 29 Bourne Avenue, Hayes UB3 1QL, UB3 1QL		
Drawing Title: LOCATION & BLOCK PLAN		
Date: JUL 2025	Sheet Size: A3	Drawn: SK
Drawing No: P1661-01		Revision:

SK Design Consultants
22 Netley close
Caversham
Reading RG4 6SR
Tel : 07821111602