



EXISTING STREET VIEW

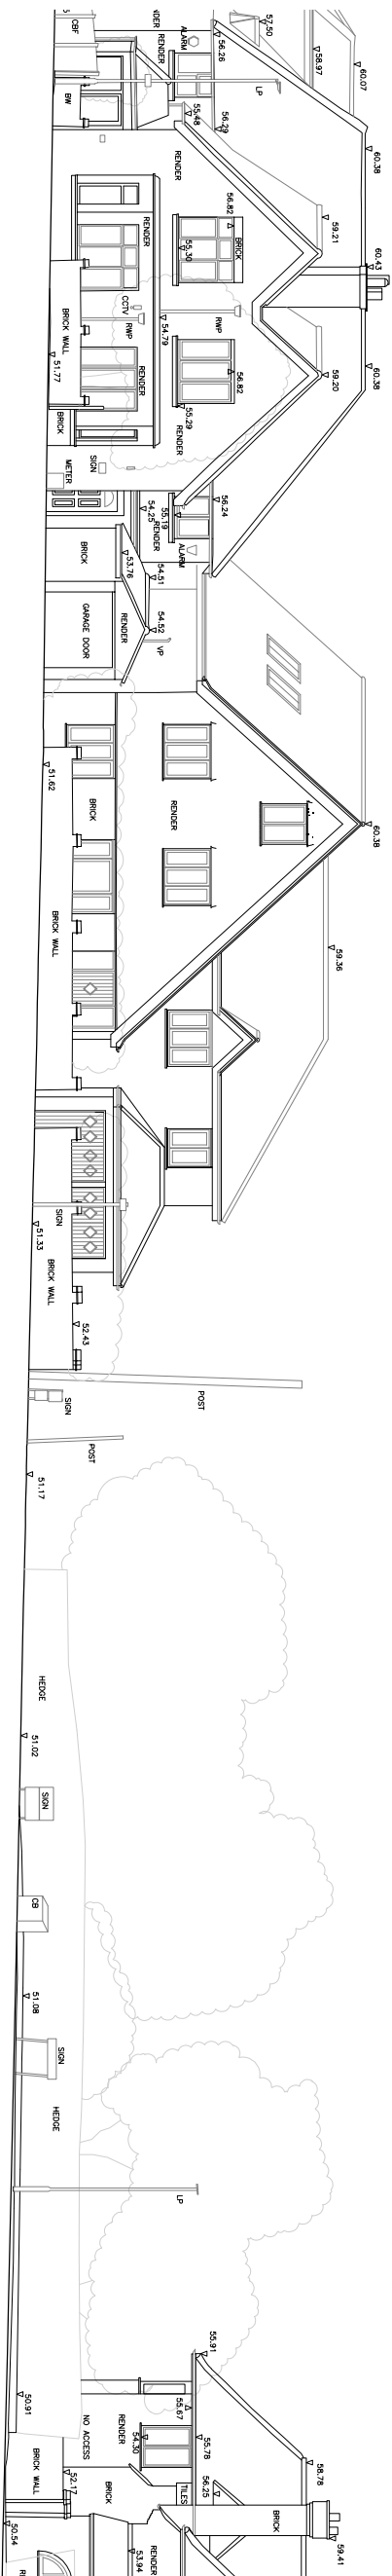

PROPOSED STREET VIEW

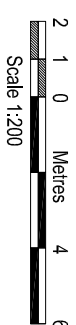

AMENDMENTS	DATE	REVIEW
------------	------	--------

Dimensions, areas and levels where given are only approximate and subject to site survey. All dimensions are to be checked on site. Figured dimensions only are to be taken from the drawings/documents and any discrepancies or variations are to be notified to the architect before work commences. This drawing is copyright and remains the property of the Architect.

Dimensions, areas and levels where given are only approximate and subject to site survey. All dimensions are to be checked on site. Figured dimensions only are to be taken from the drawings/documents and any discrepancies or variations are to be notified to the architect before work commences. This drawing is copyright and remains the property of the Architect.



bernard murray design
chartered architect
www.bmurraydesign.co.uk

13 MERRYFIELDS, UXBRIDGE, MIDDLESEX UB82PE
TEL: 07958 471714 EMAIL: BMURRAYDESIGN@YAHOO.CO.UK

PROJECT
15 CHURCH AVENUE
RUISLIP
HA4 7HX

CLIENT
STEVE CURTEIS

**DRAWING
EXISTING AND PROPOSED
STREET VIEW**

SCALE	1:200 @ A3	DRAWING NUMBER	
-------	------------	----------------	--

DATE	NOV 2023
DRAWN	BM
1205-19	