
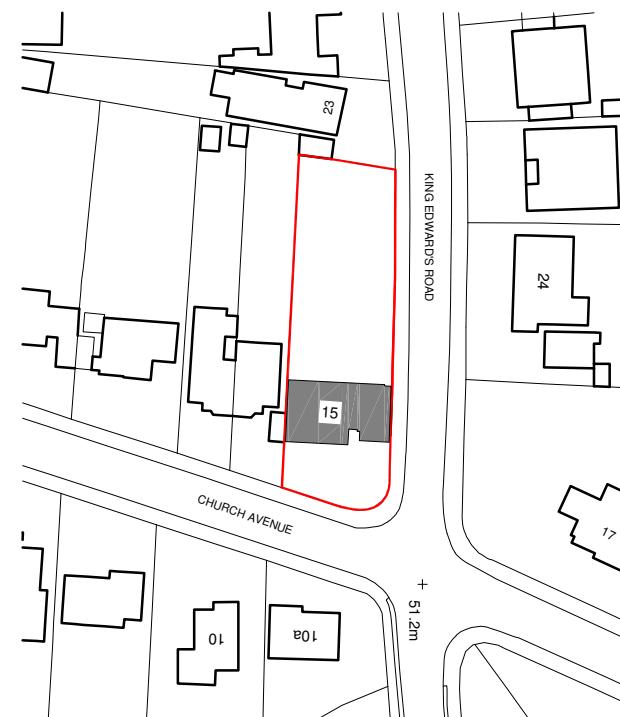




## LOCATION PLAN 1:1250

Scale 1:1250  
Metres

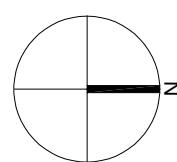

## BLOCK PLAN 1:500

Scale 1:500  
Metres

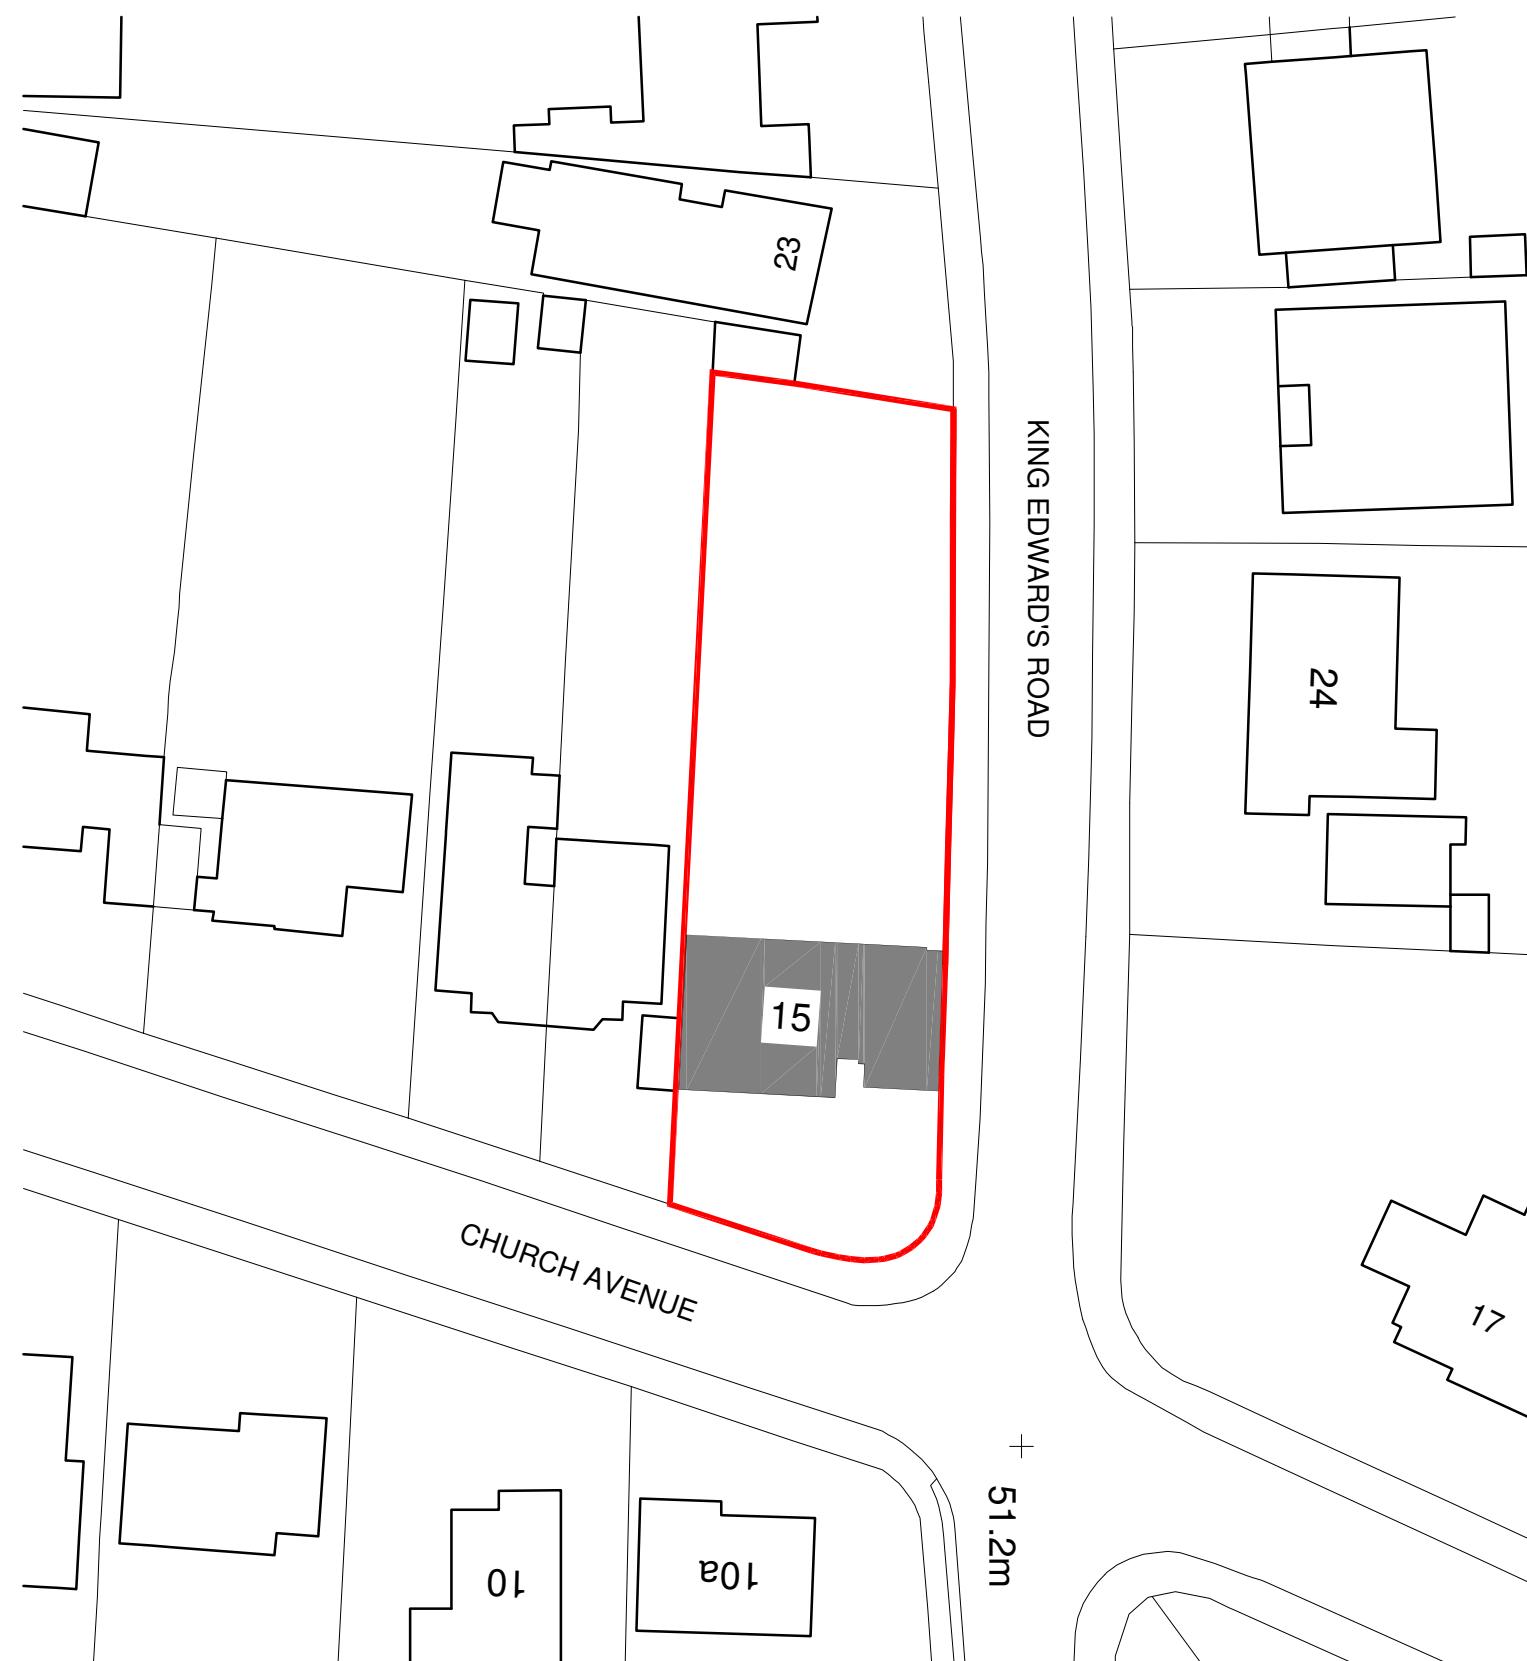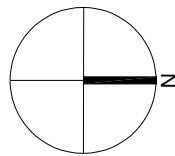

EXISTING HOUSE	DATE	REV.
AMENDMENTS	JAN 2026	A

Do not use this drawing for construction. It is for information only. It is the responsibility of the client to obtain a full set of construction drawings from a suitably qualified architect. The drawing is to be used in conjunction with all relevant contractors' and/or specialist's detailed working drawings. The drawing is copyright and remains the property of The Architects.

**bernard murray design**  
chartered architect

[WWW.BMURRAYDESIGN.CO.UK](http://WWW.BMURRAYDESIGN.CO.UK)

13 MERRYFIELDS, UXBRIDGE, MIDDLESEX UB8 2BT

TEL: 07888 477174 EMAIL: BMURRAYDESIGN@AOL.COM

**PROJECT**  
15 CHURCH AVENUE  
RUISLIP  
HA4 7HX

CLIENT	STEVE CURTEIS
DRAWING	LOCATION AND BLOCK PLANS

SCALE	1:1250 & 1:500 @ A3	DRAWING NUMBER	REV.
DATE	OCT 2023		
DRAWN	BM	1205-01	A