


FIGURE 1


Site Location Plan

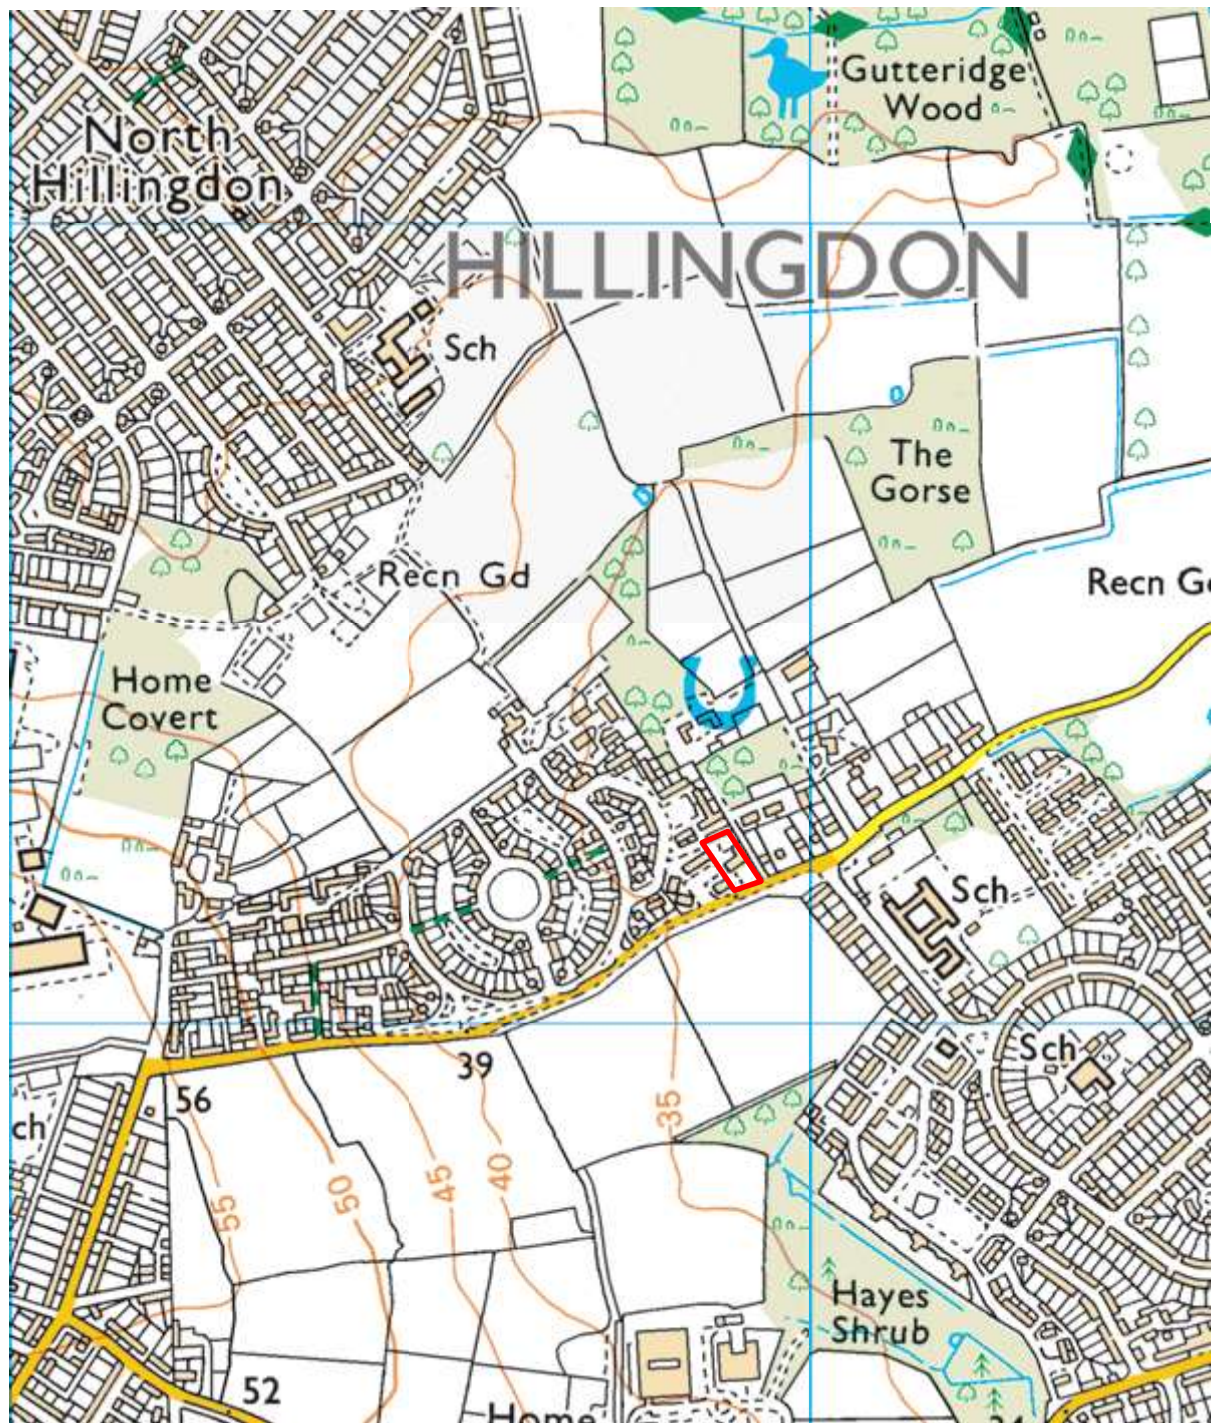

Reproduced from the Ordnance Survey map with permission of the Controller of His Majesty's Stationary Office, Crown Copyright.

Licence No. 100012585

— Site Boundary

| | | |
|--|---------------------------|------------------|
| Client | Project | Job No |
| Hillingdon Borough Council | Charville Lane | CGK/00808 |
|  Part of the CTS Group | Title | |
| | Site Location Plan | Figure 1 |