


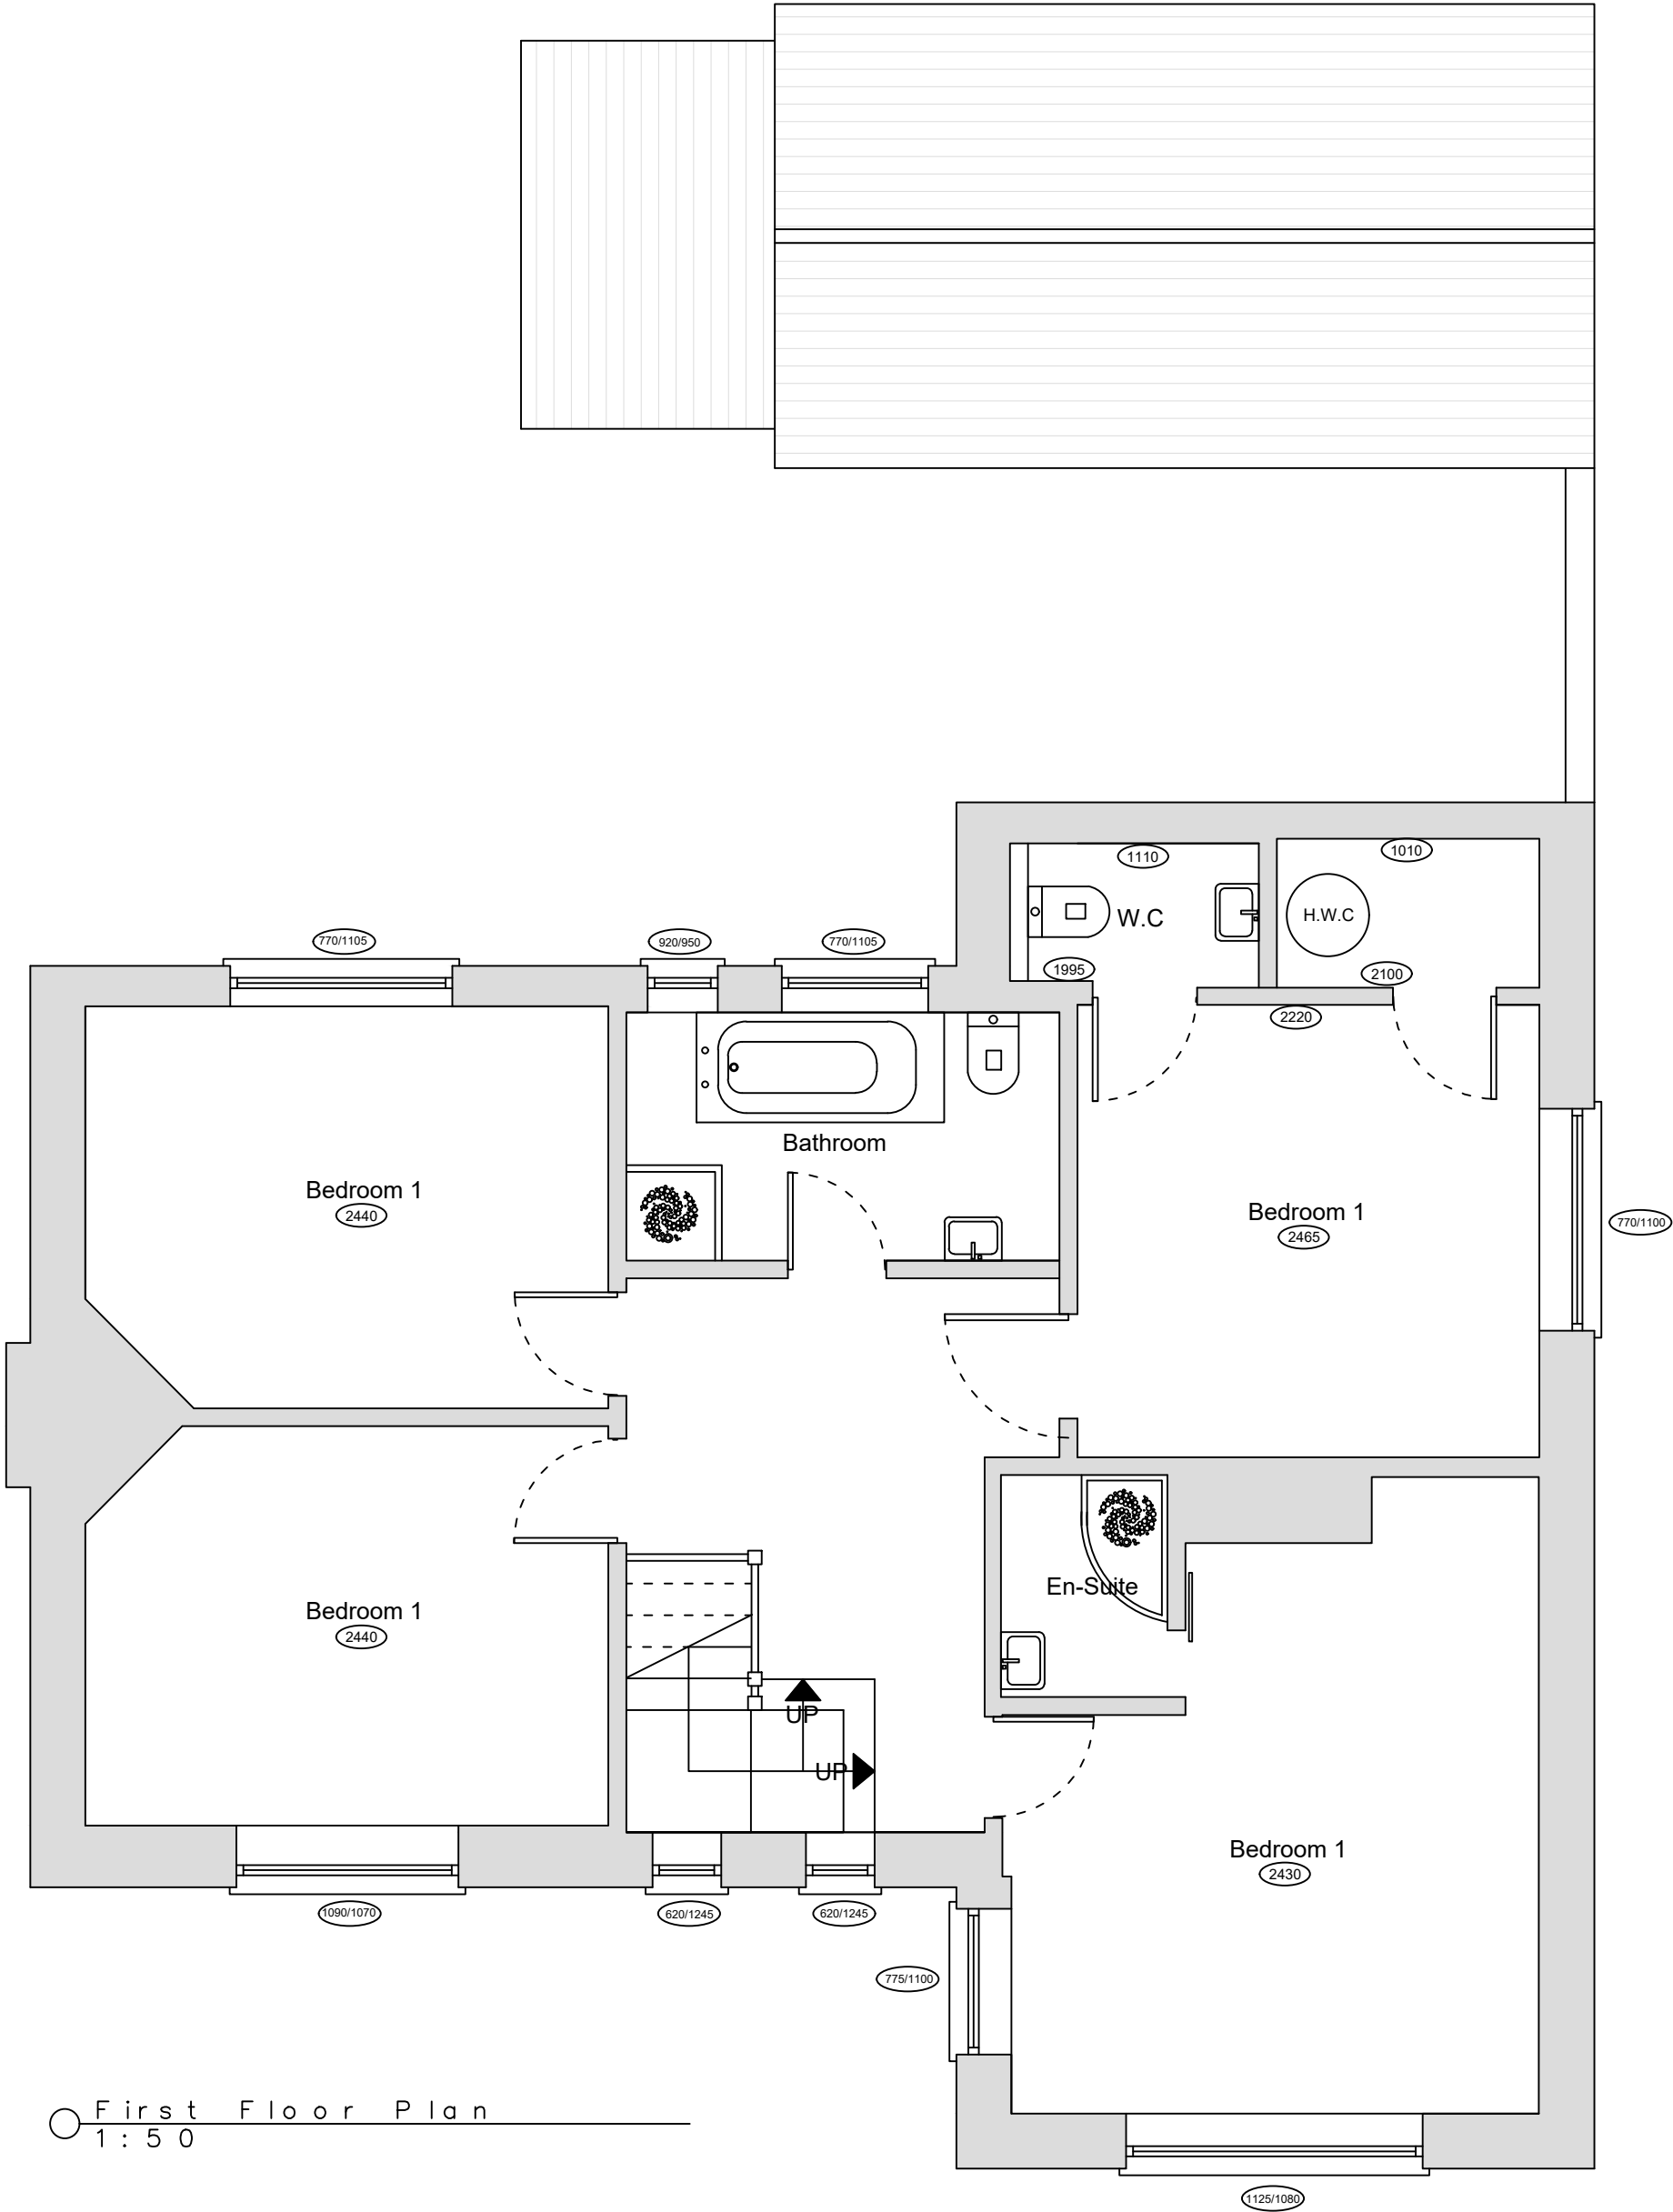

NOTES GENERAL:-

- Work to figured dimensions and relative position only, confirm to designer
- This drawing is to be read in conjunction with all relevant drawings, detailed specifications where applicable and all associated drawings in this series (if any)
- Any discrepancy on this drawing is to be reported immediately to Oakman Architecture Ltd for clarification
- The contractor is responsible for all temporary works and for the stability of the works in progress

	05.04.24	BJS			
Revision	Date	Drawn	Designer	Checked	Approved
Revision History					
OAKMAN ARCHITECTURE. © Address: 7 Denham Way, Denham UB9 5AX © Mob.: 07787197752 E mail: benjamin@oakmanltd.com					

Project Address: Friars Pardon Tile Kiln Lane Harefield UXBRIDGE UB9 6LU		Client: Mr Dytham
EXISTING		
Drawing Number: 2413-002	Scales: 1:50 © A3	Rev. No. —