


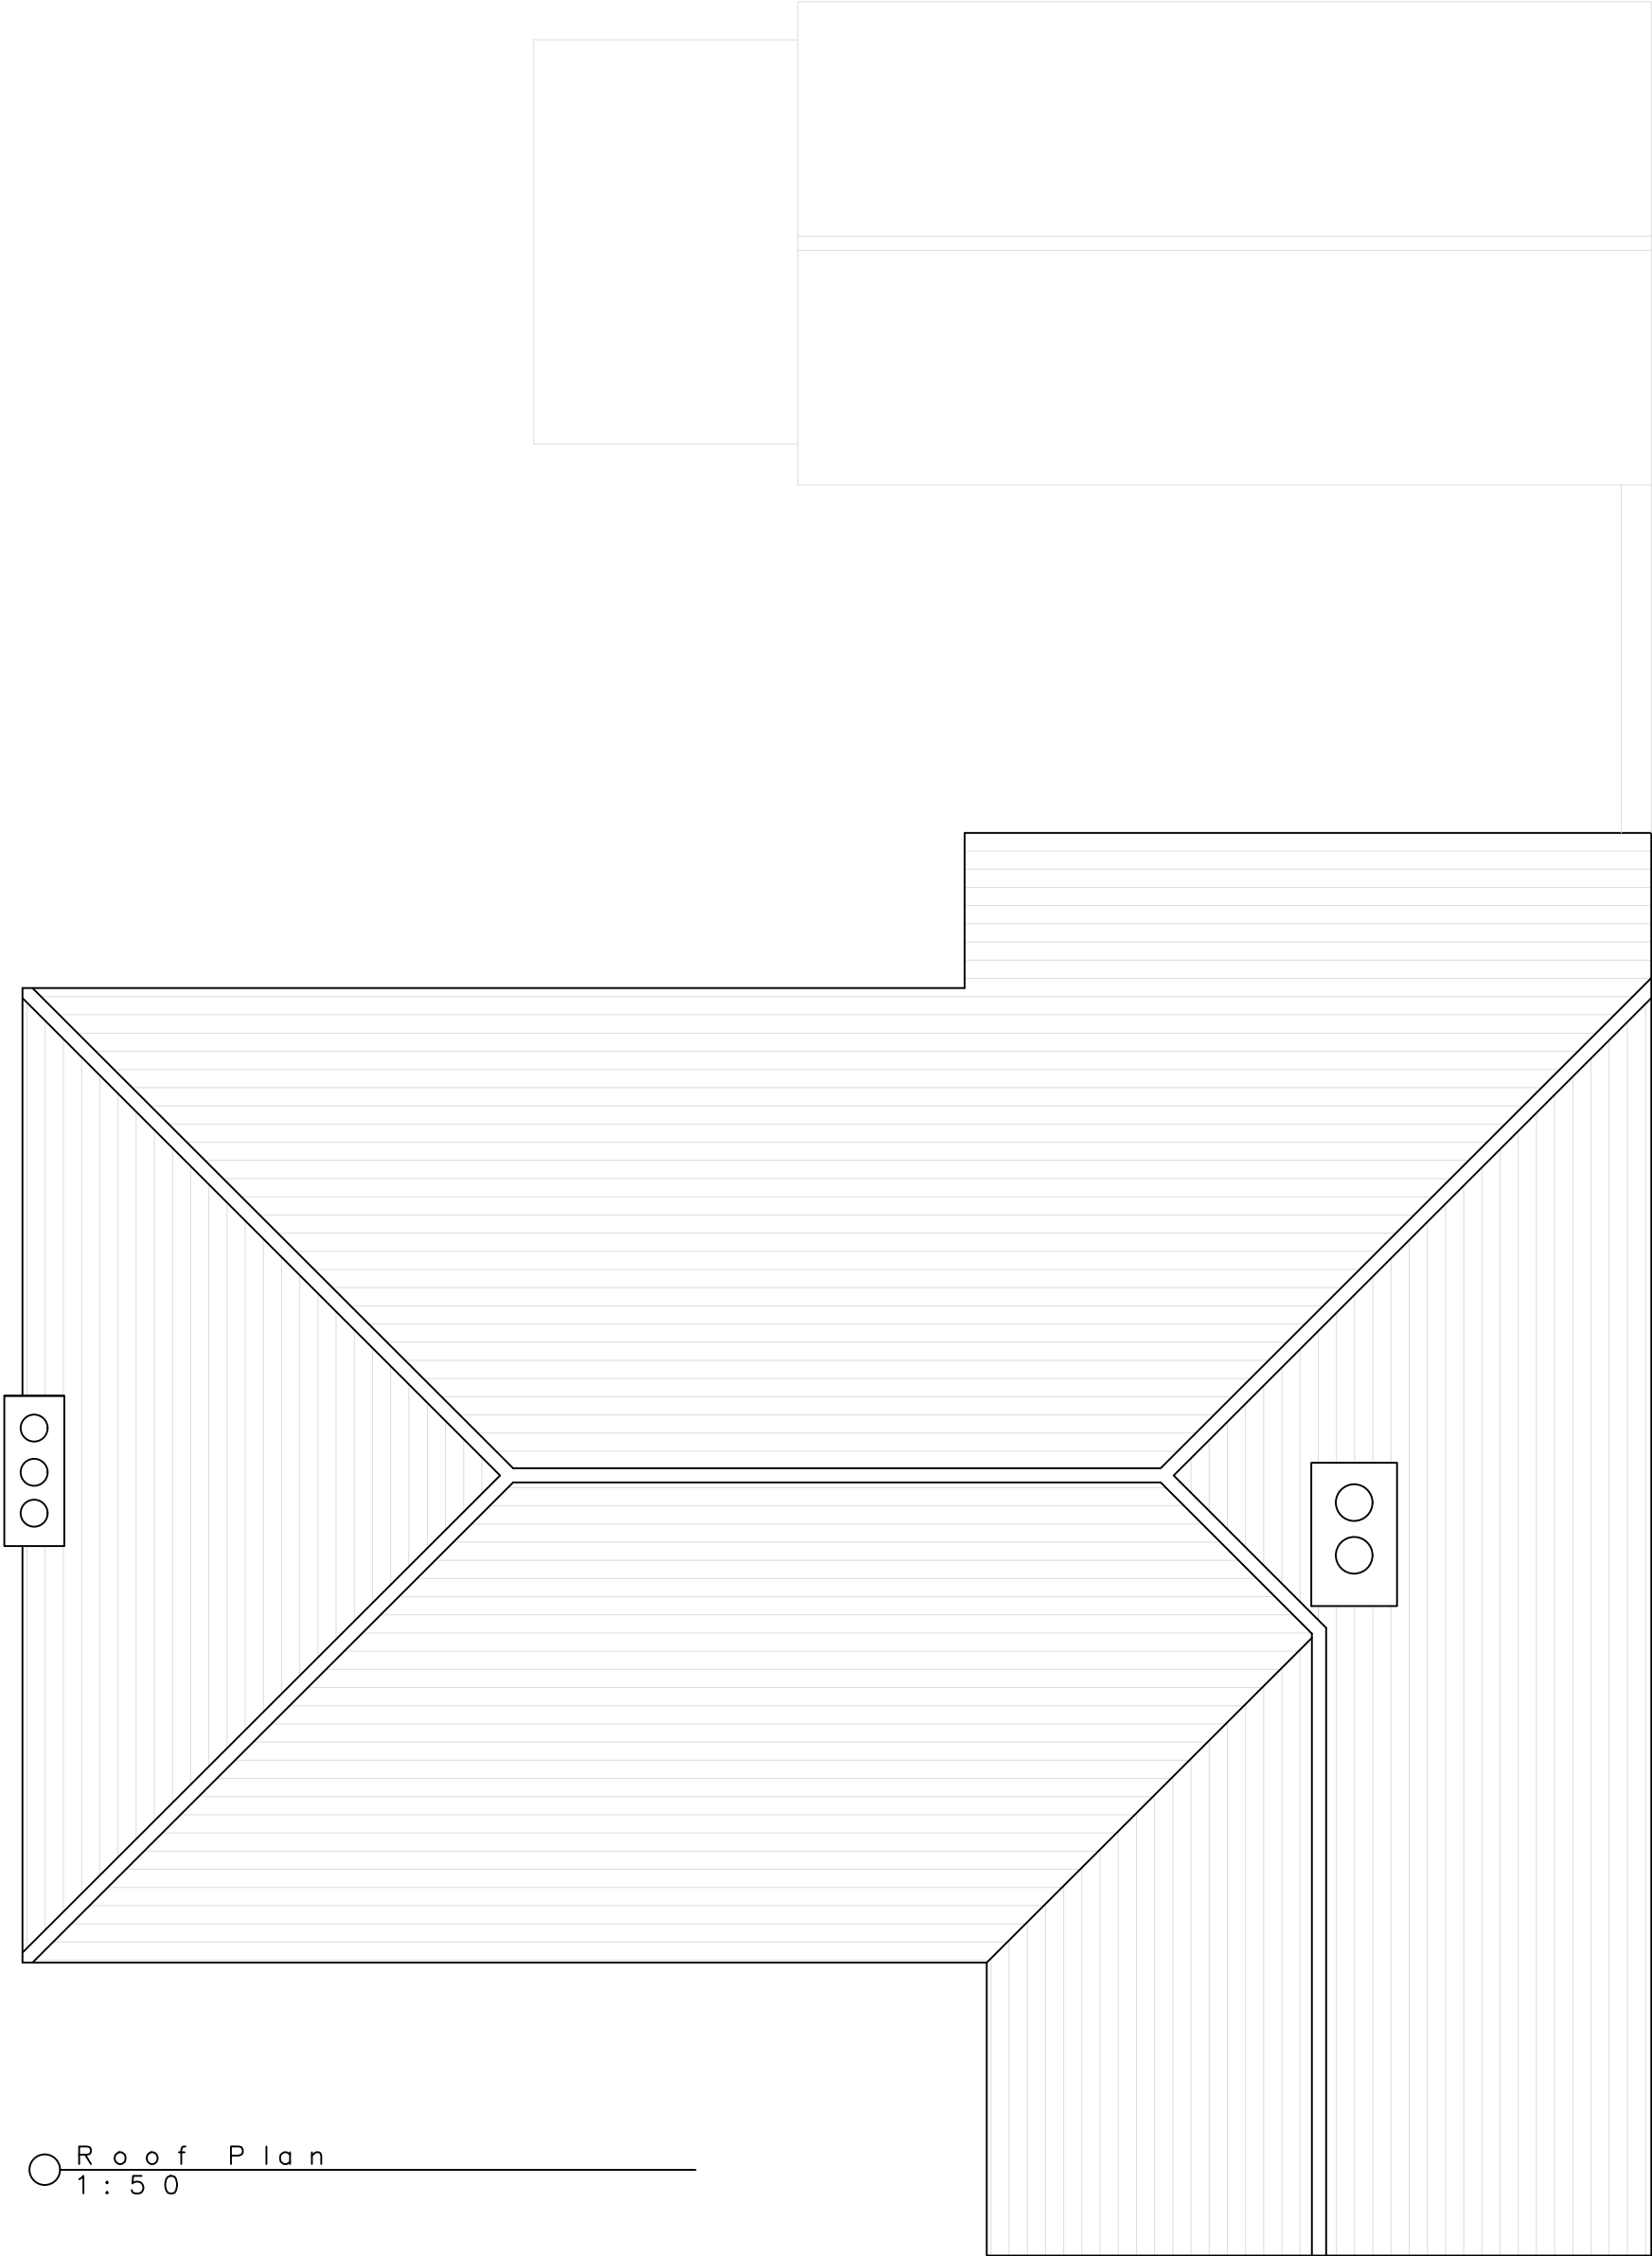

NOTES GENERAL:

- Work to figured dimensions and relative position only, confirm to designer
- This drawing is to be read in conjunction with all relevant drawings, detailed specifications where applicable and all associated drawings in this series (if any)
- Any discrepancy on this drawing is to be reported immediately to Oakman Architecture Ltd for clarification
- The contractor is responsible for all temporary works and for the stability of the works in progress

	05.04.24	BJS			
Revision	Date	Drawn	Designer	Checked	Approved
Revision History					
OAKMAN ARCHITECTURE. ☎ Address: 7 Denham Way, Denham UB9 5AX			Project Address: Friars Pardon Tile Kiln Lane Harefield UXBRIDGE UB9 6LU		Client: Mr Dytham
			EXISTING		
☎ Mob.: 07787197752 E_mail: benjamin@oakmanltd.com			Drawing Number: 2413-003	Scales: 1:50 © A3	Rev. No. —