
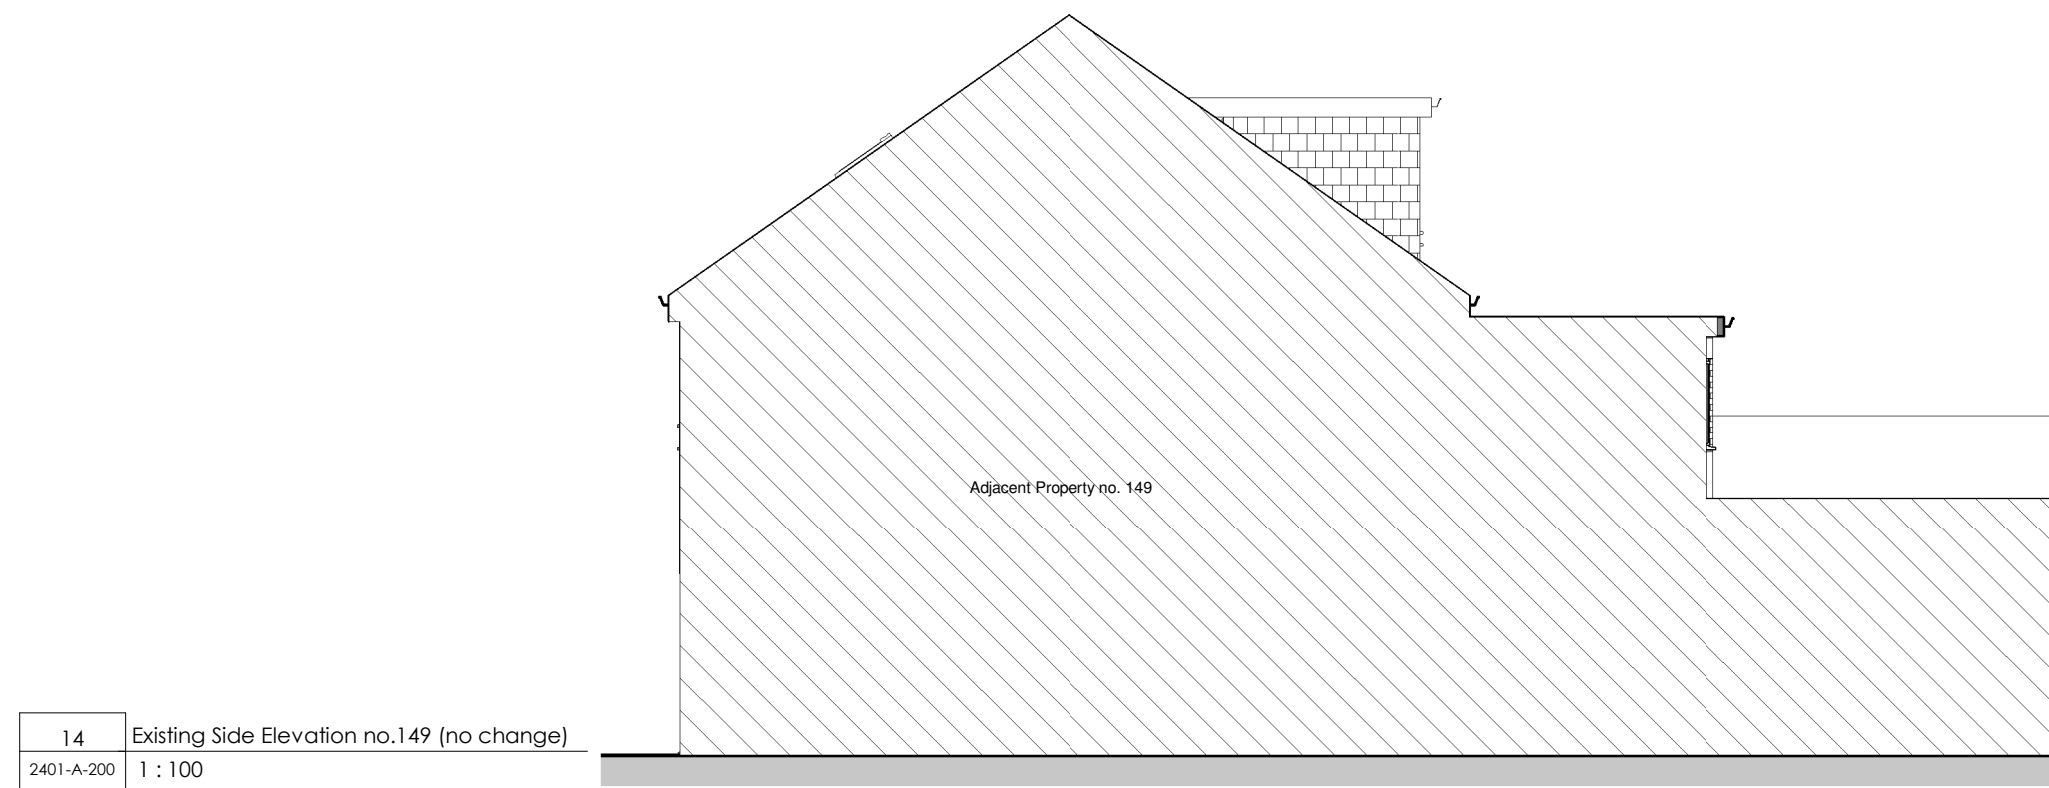
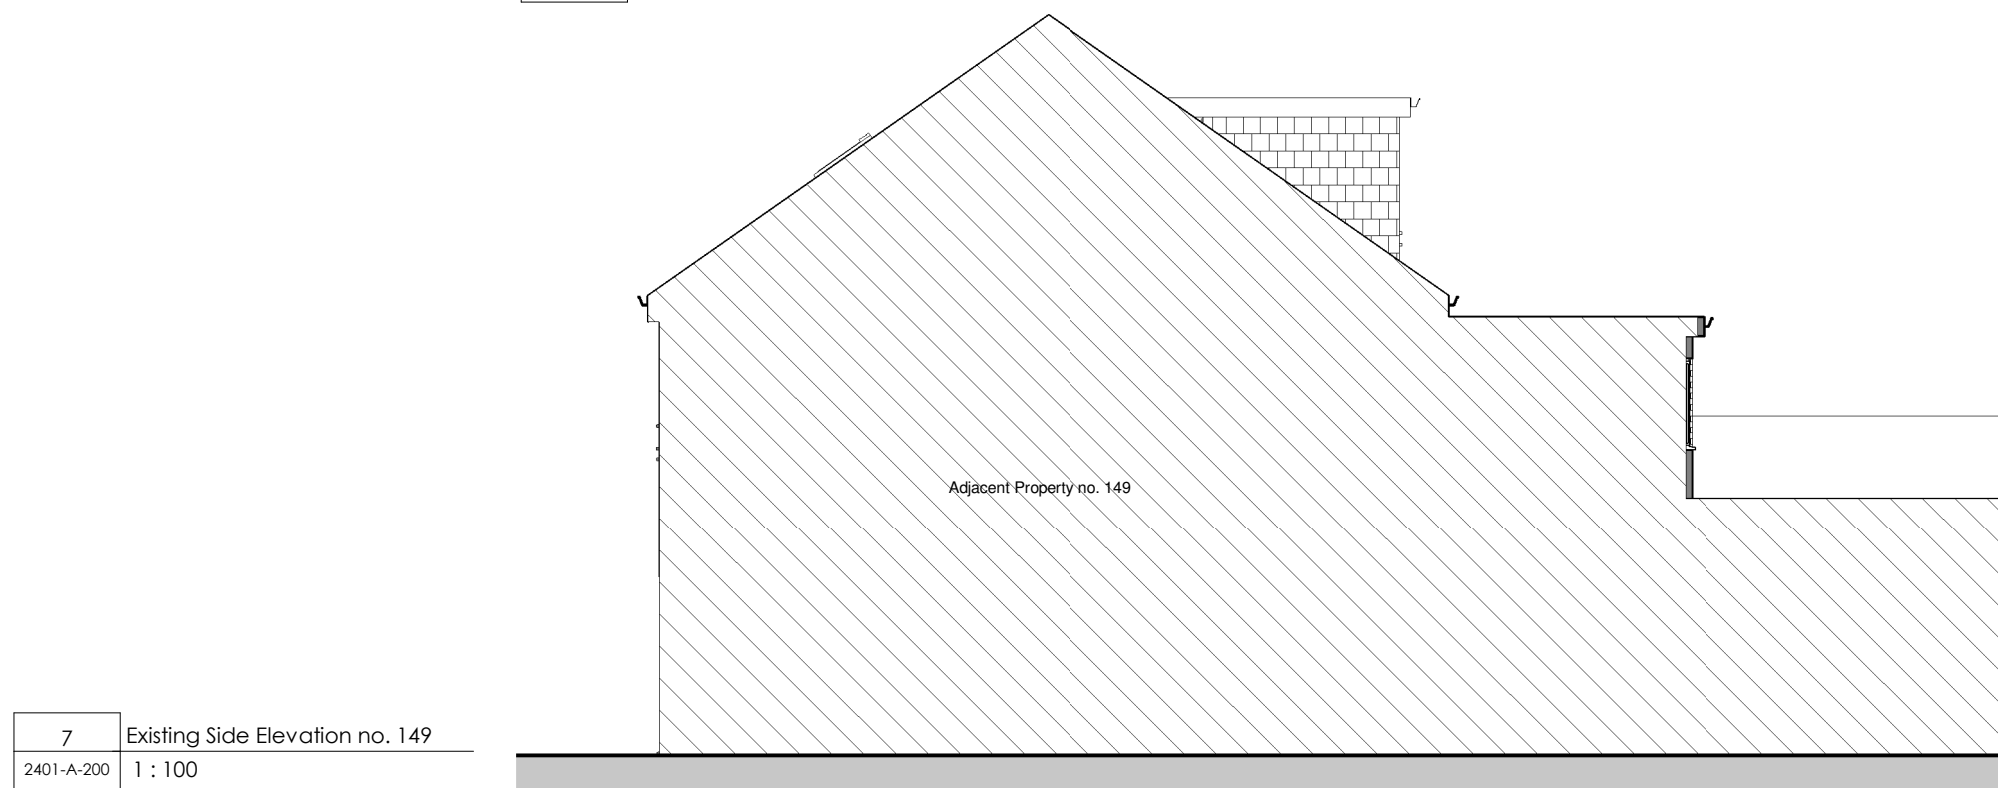
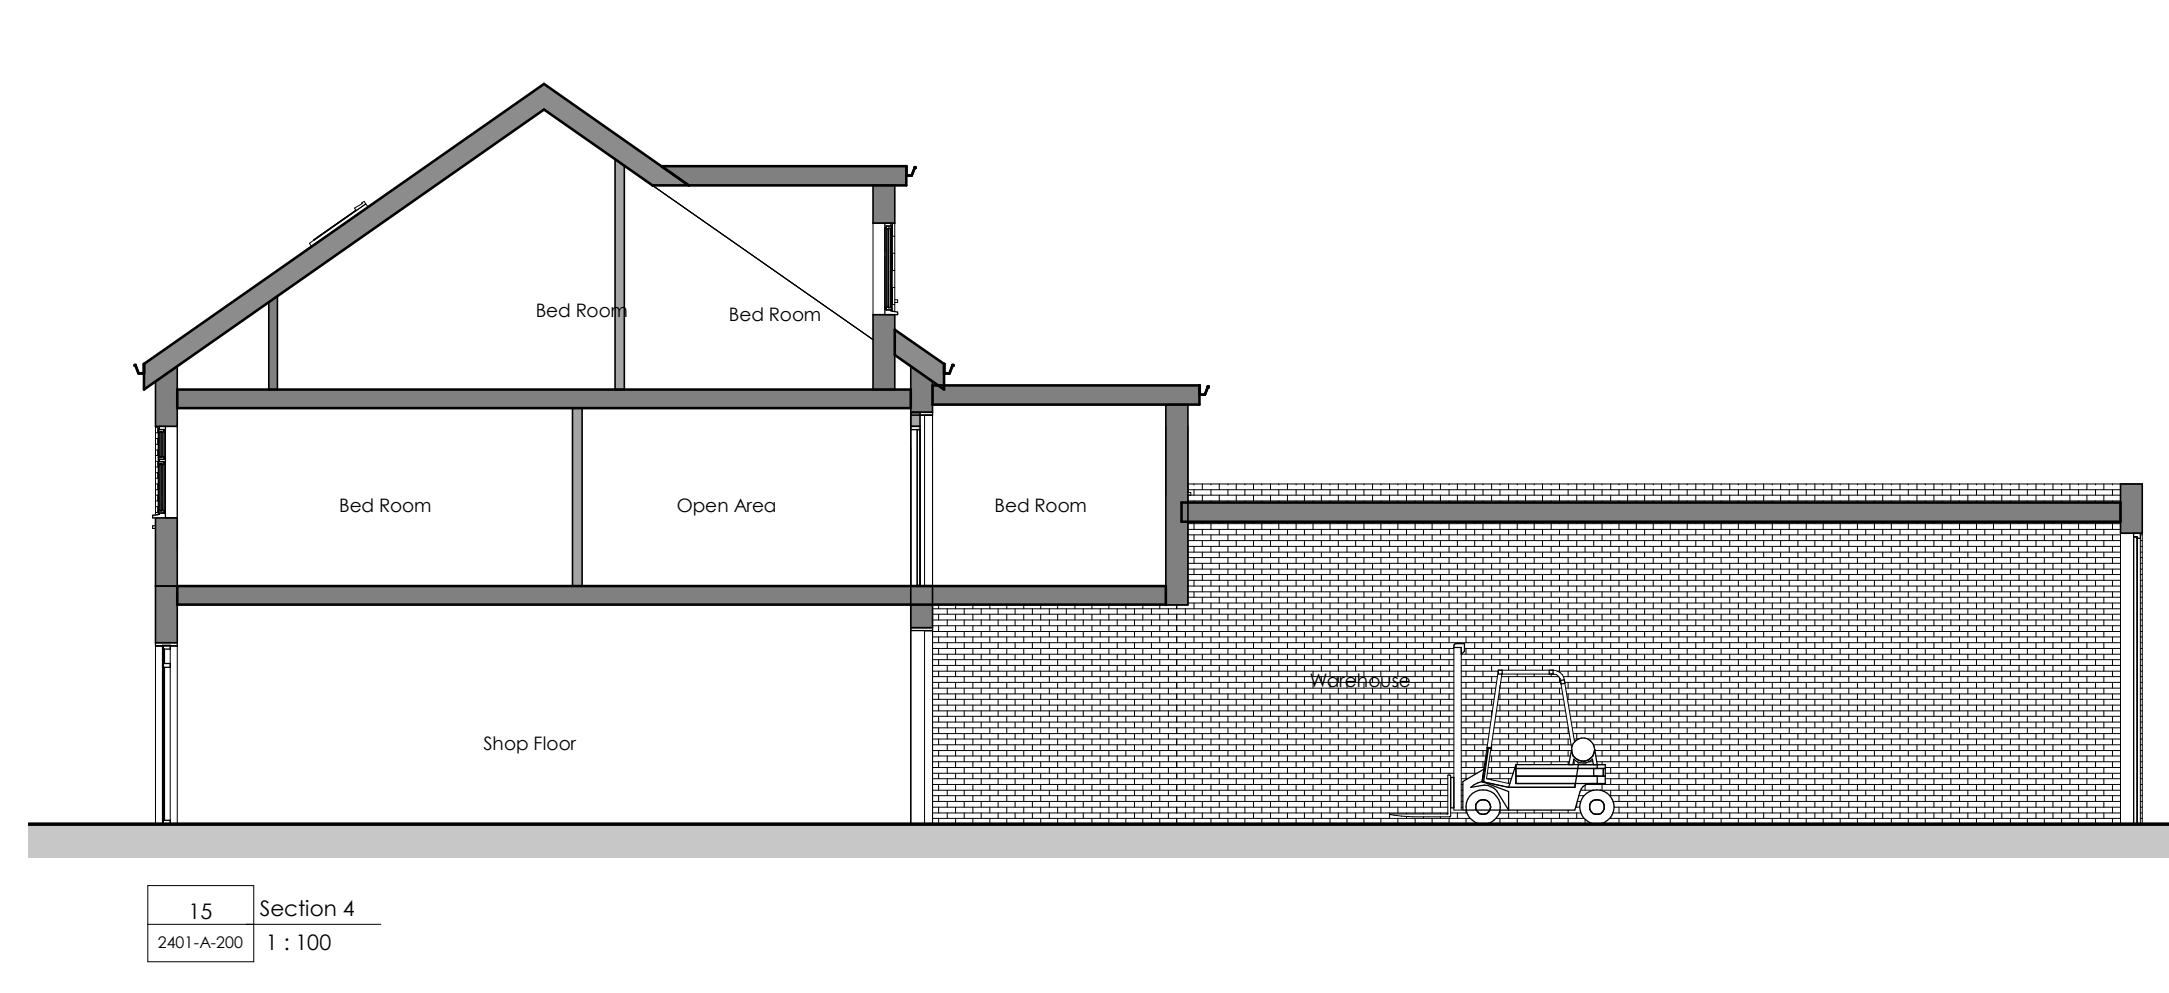
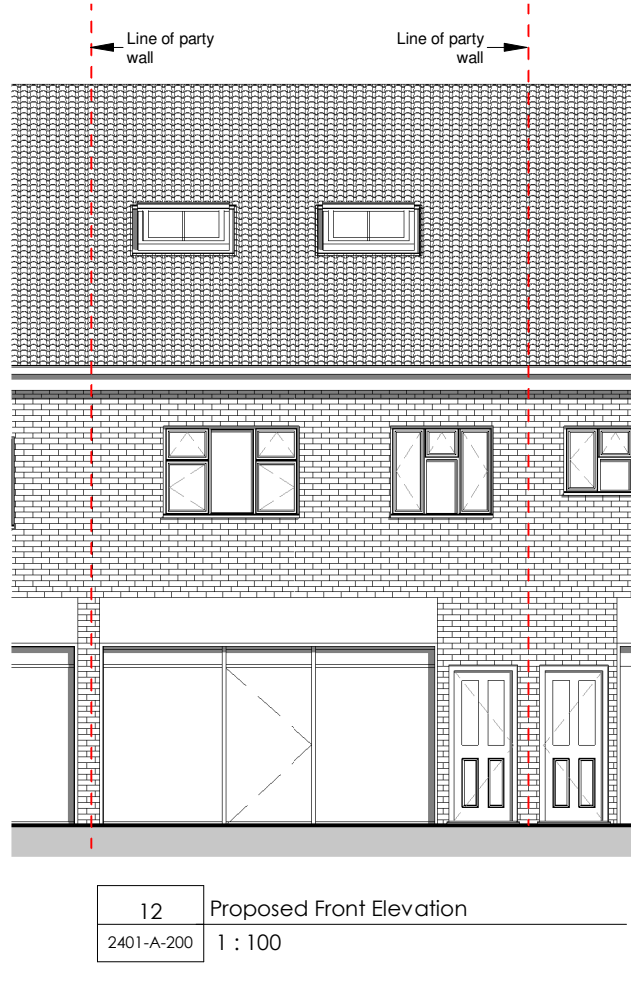
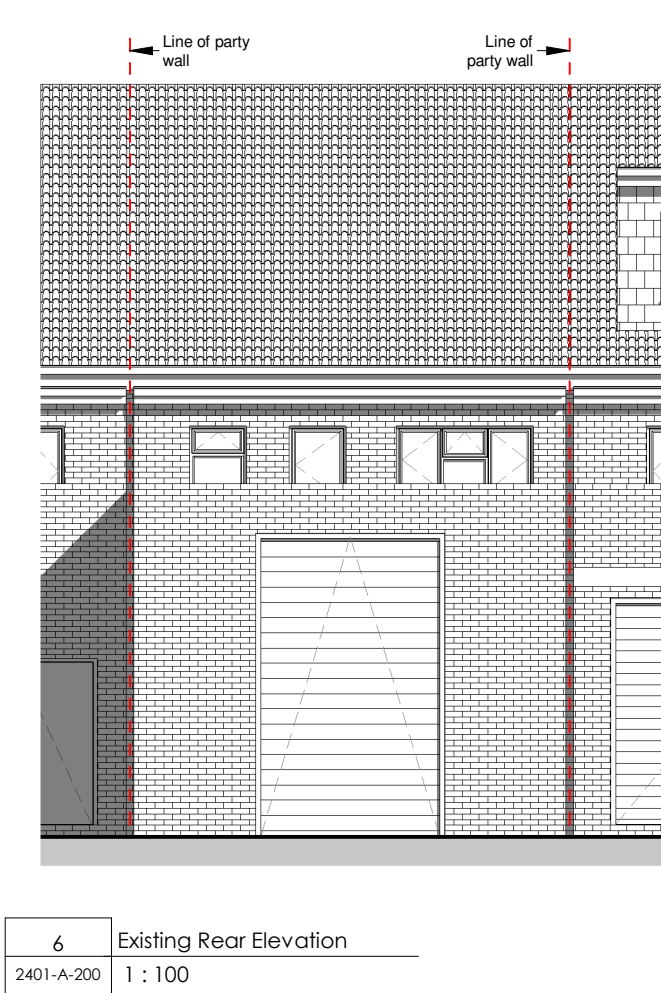
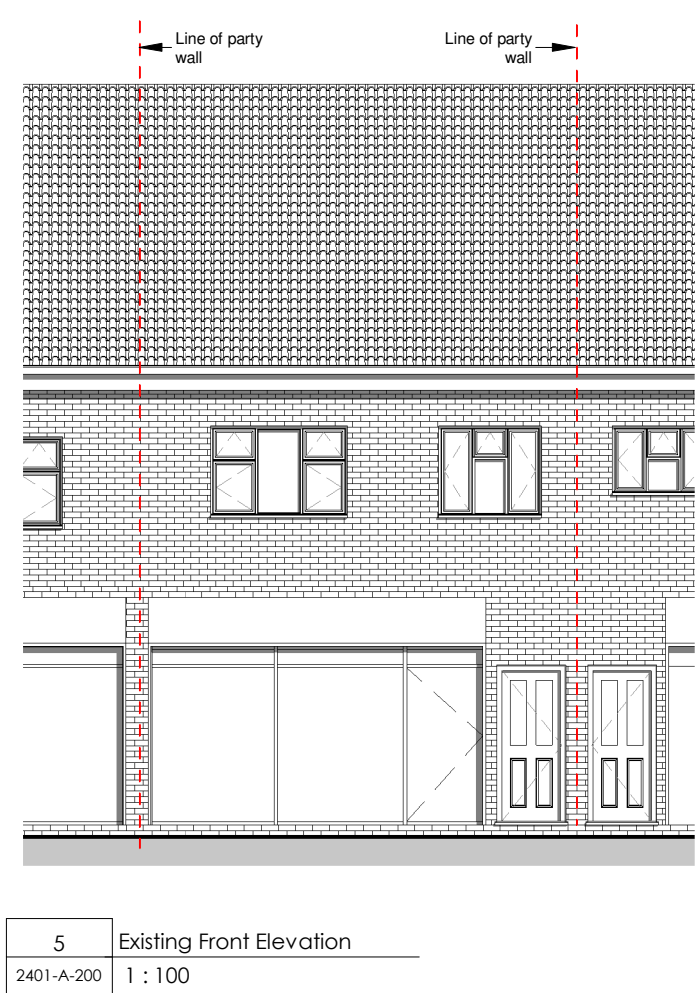
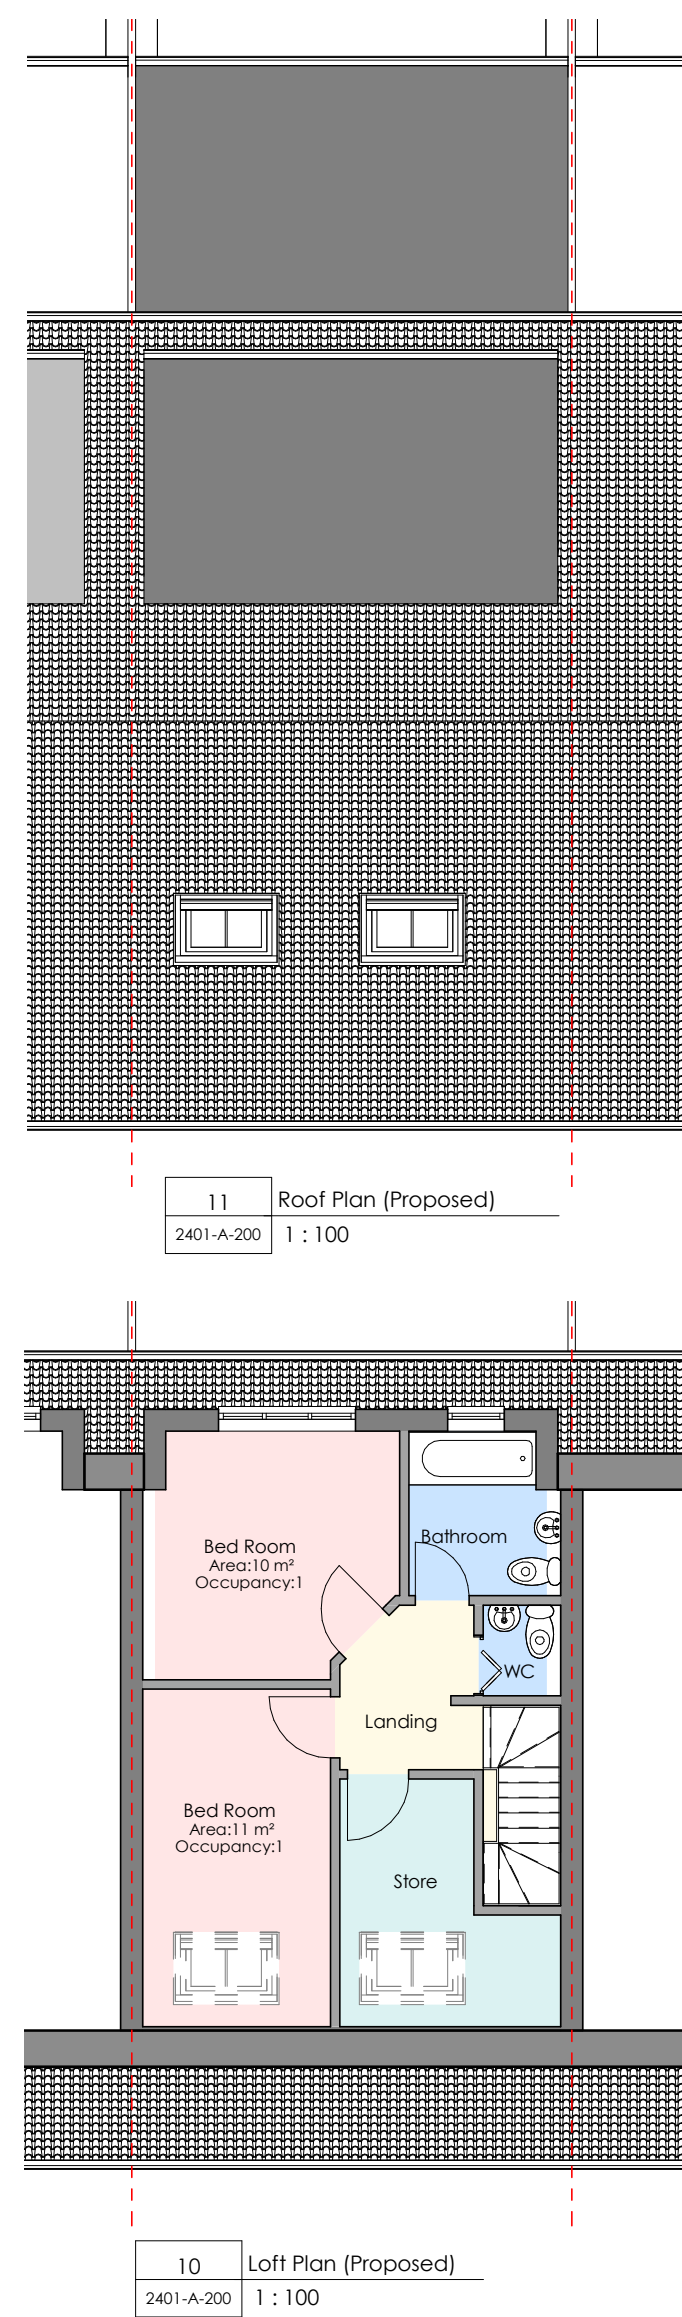
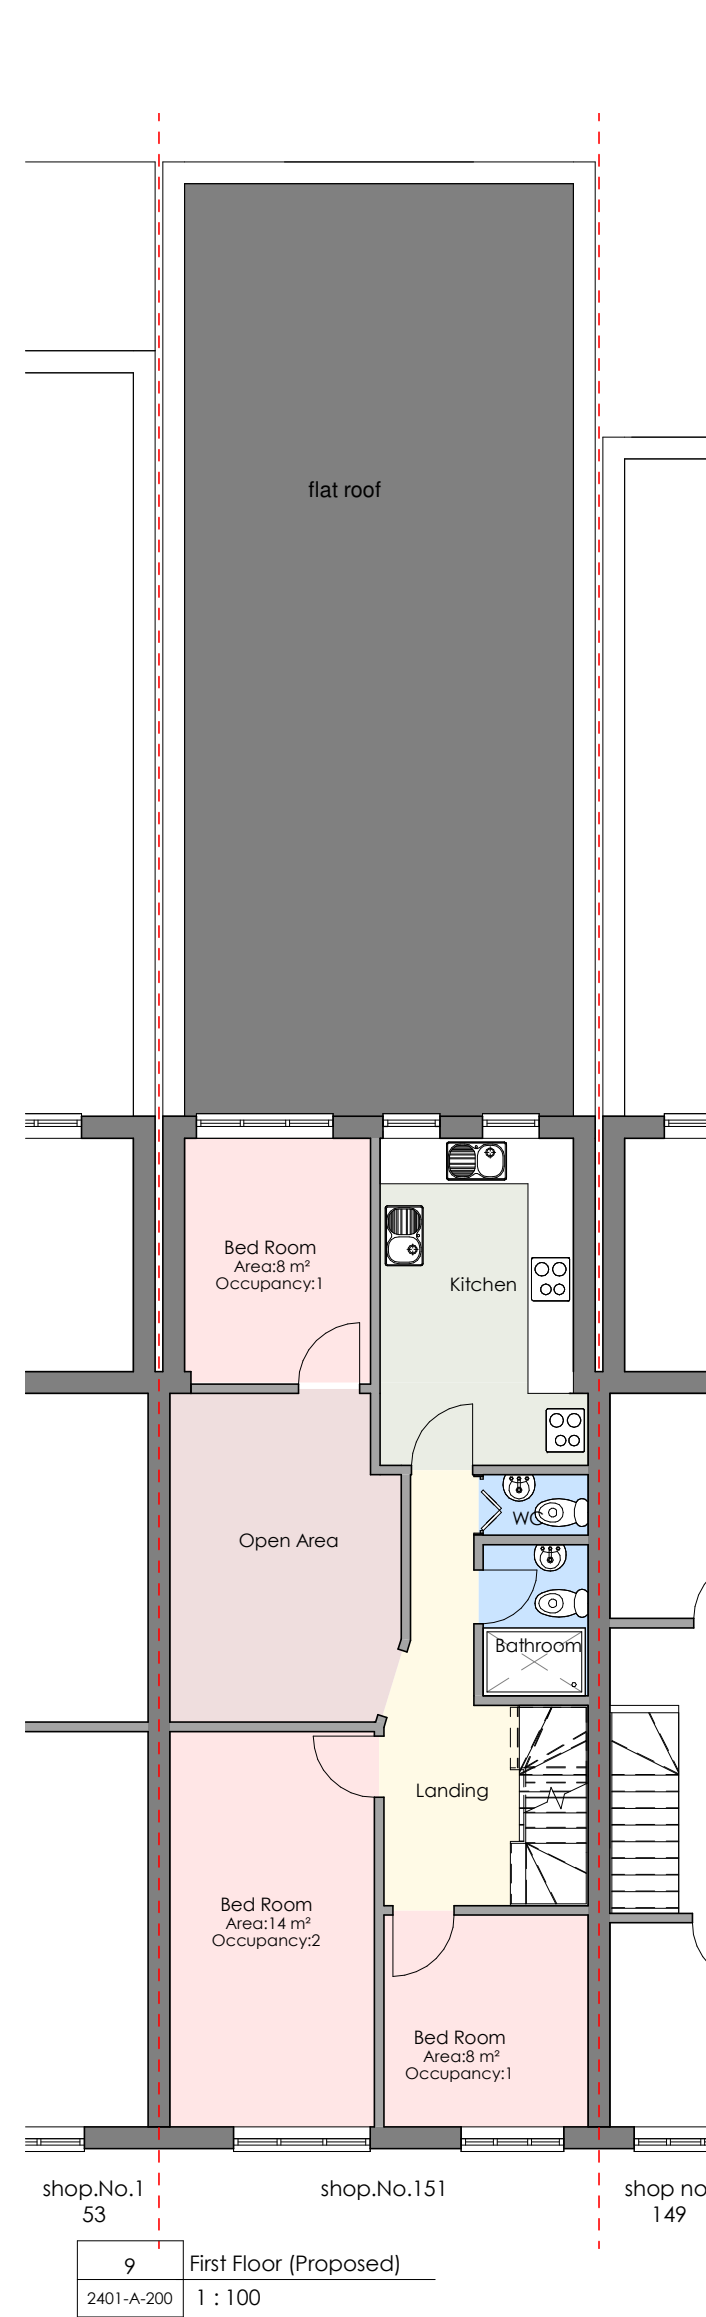
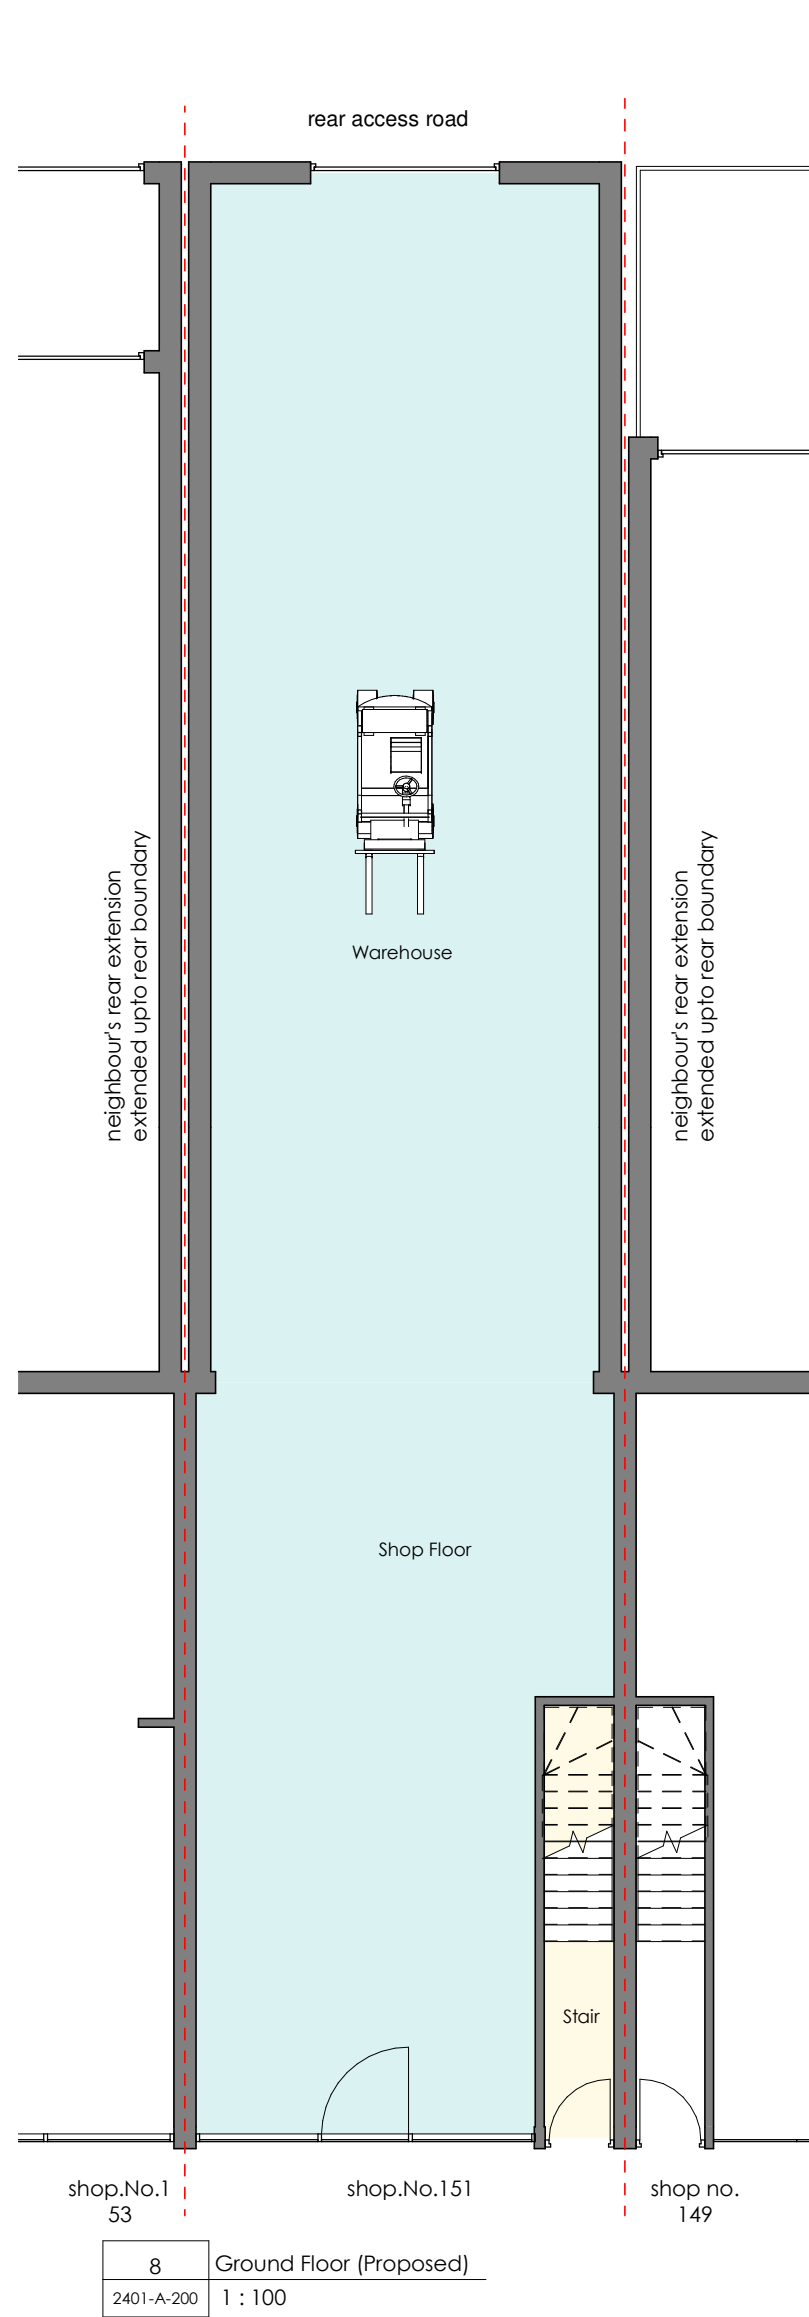
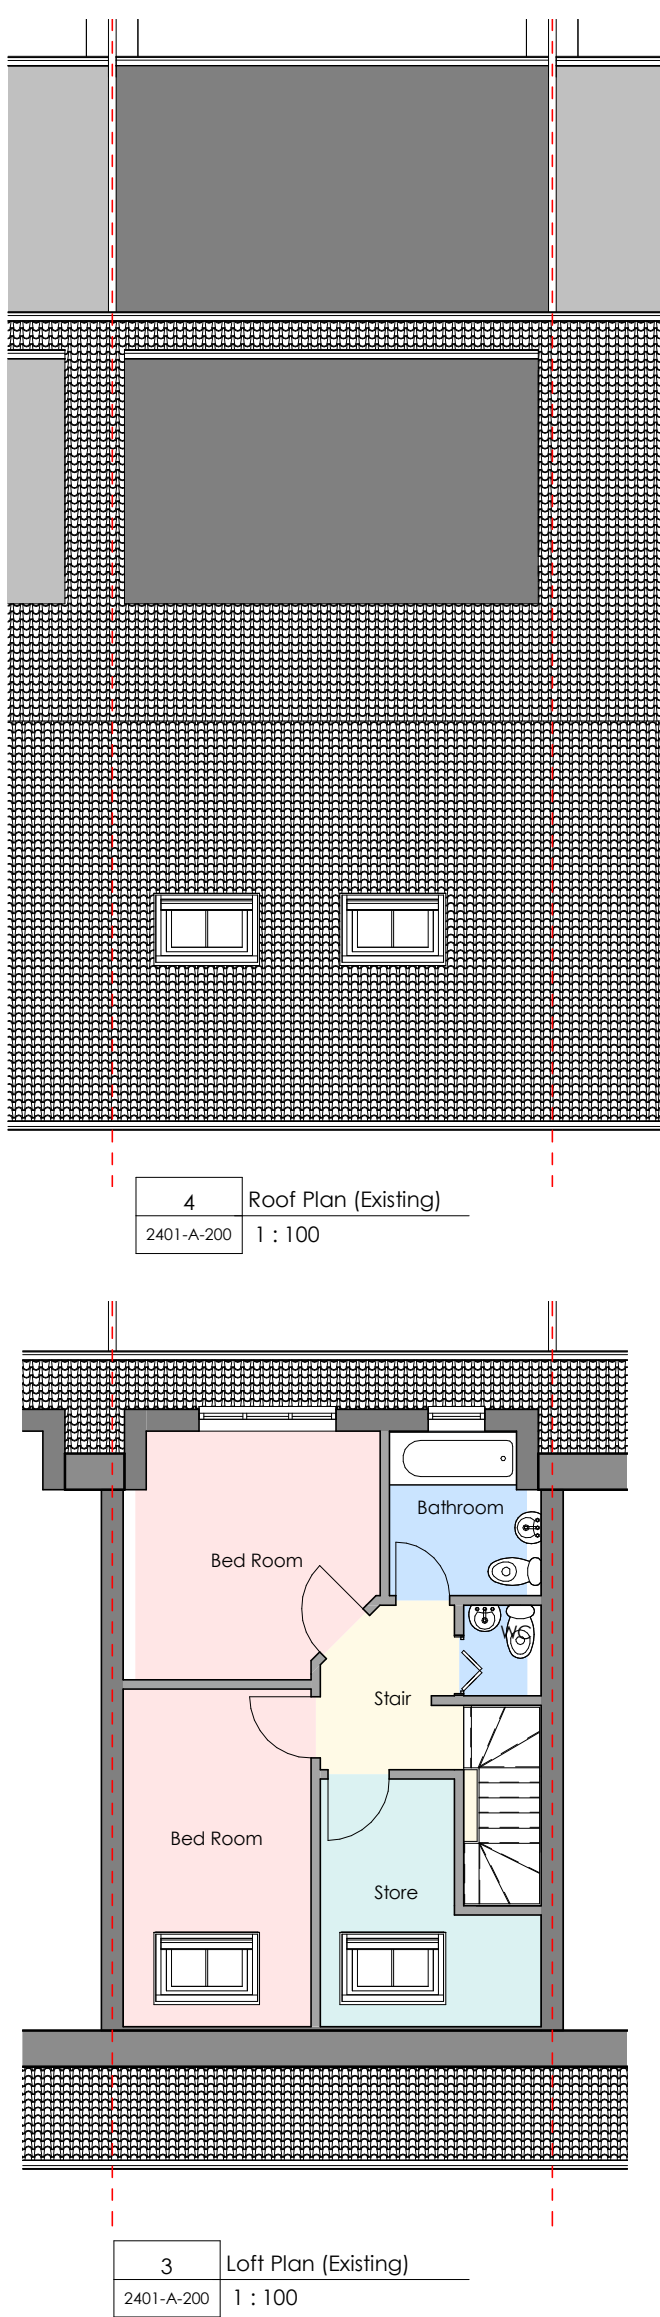
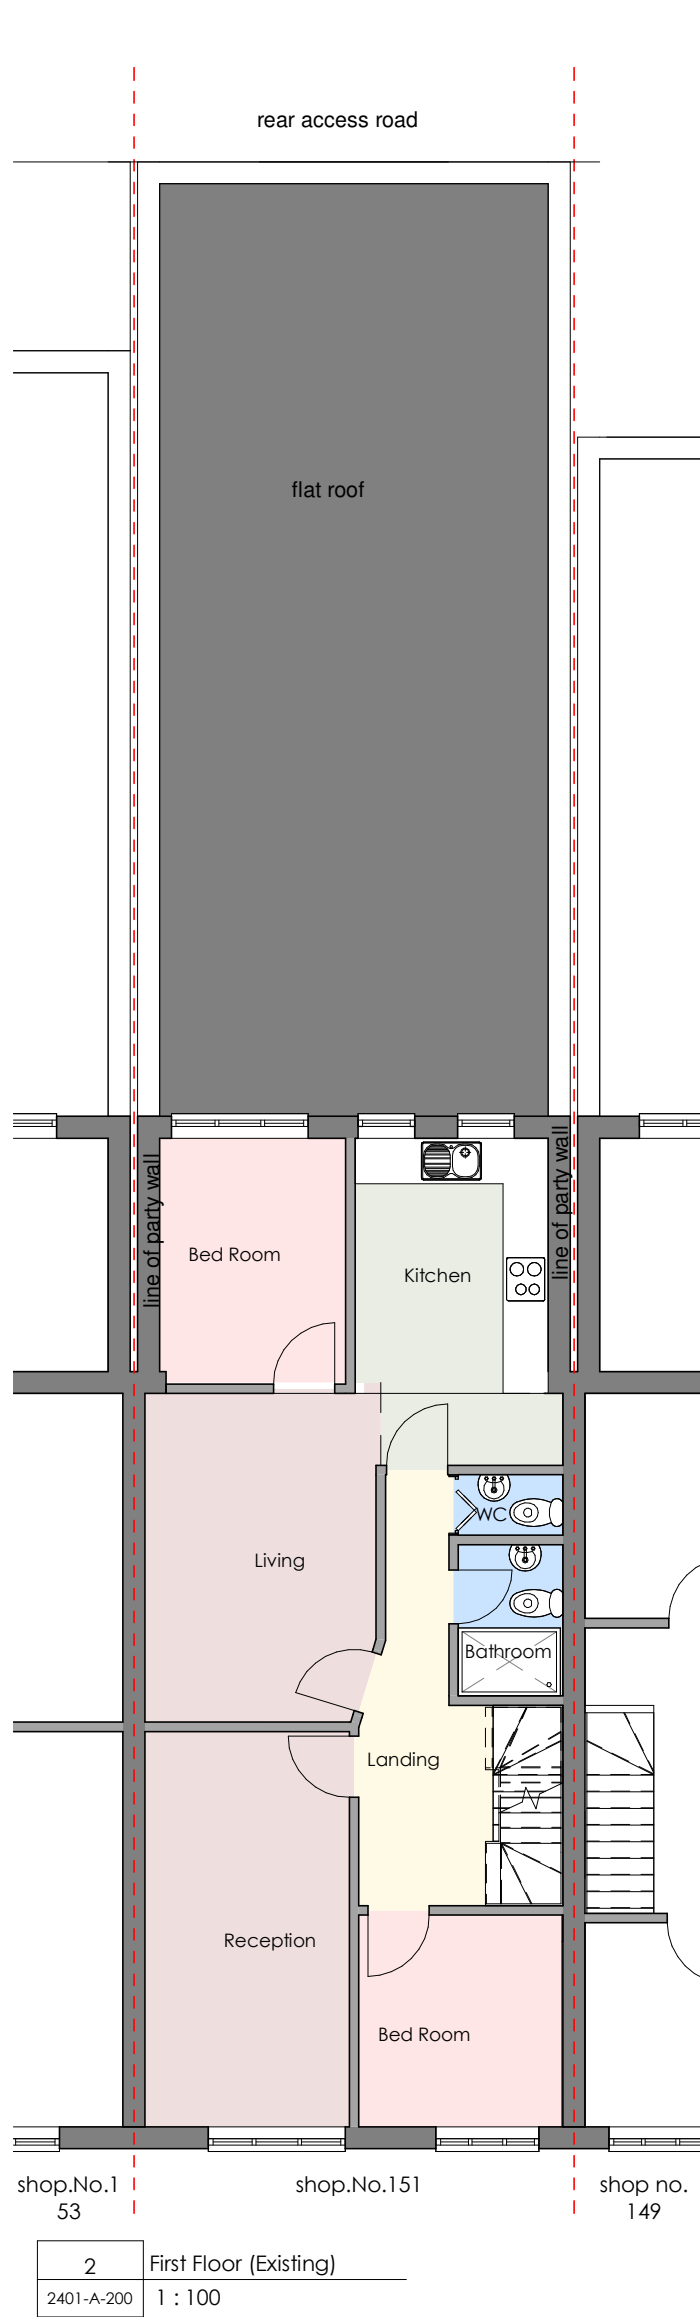


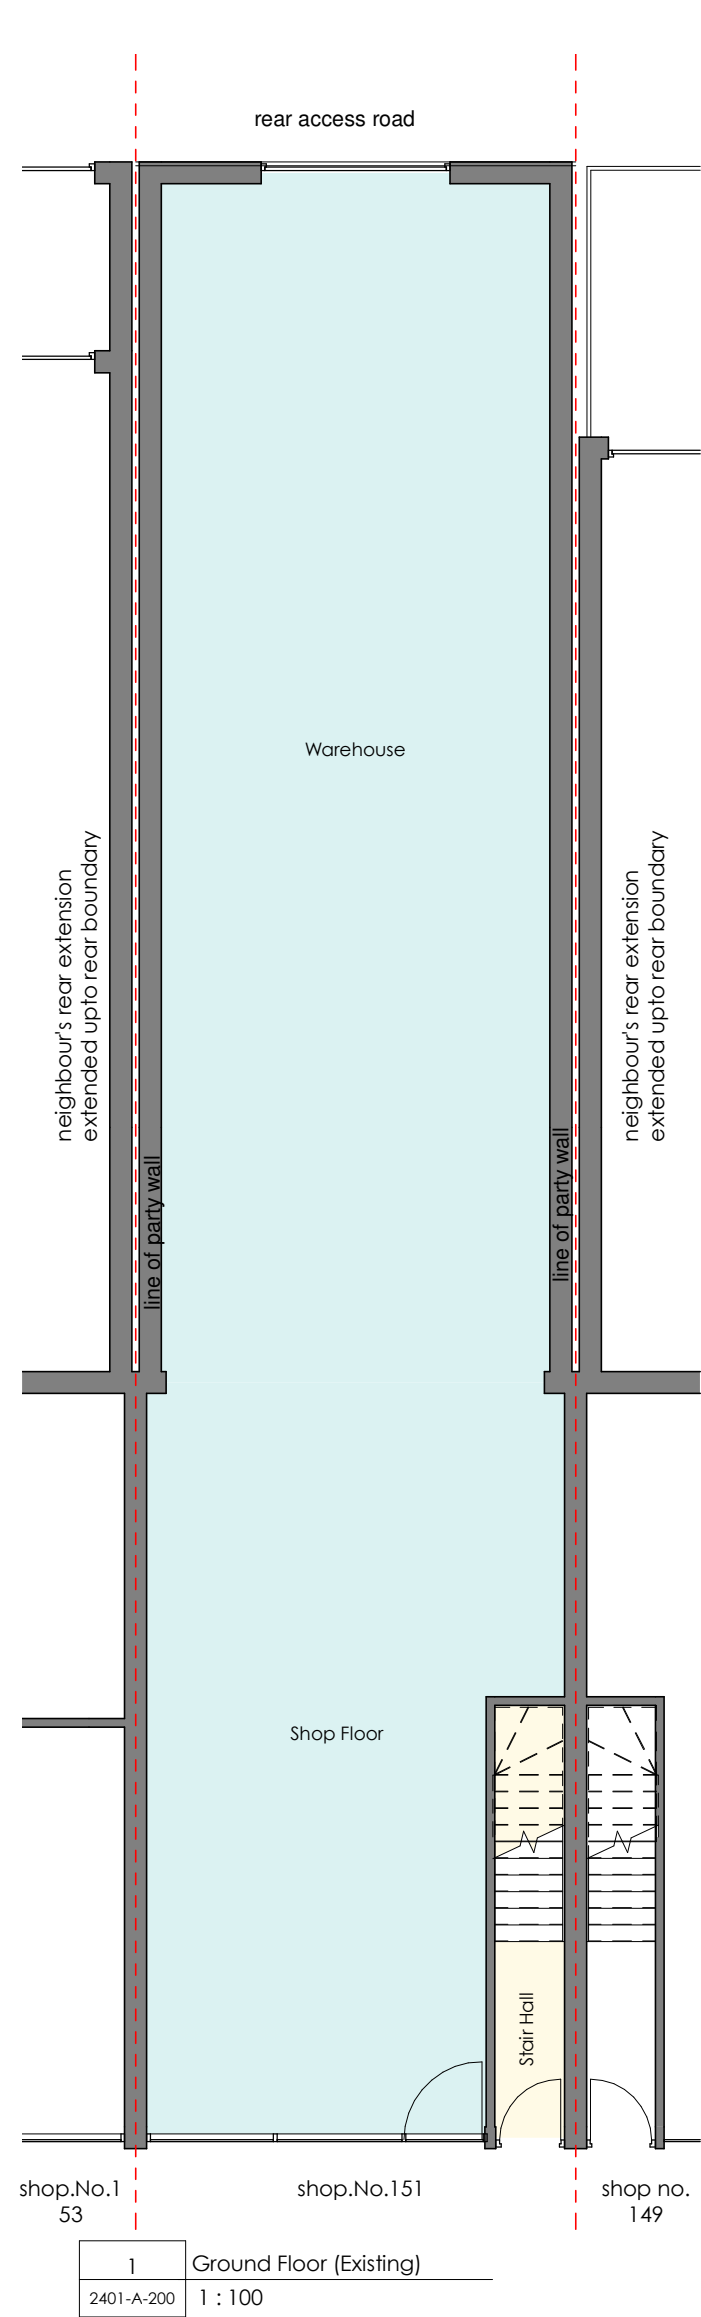

Rev. No.	Description	Date	Project:
			Change of Use of Flat (C3) to HMO (C4)
			Address: 151 North Hyde Road, Hayes, UB3 4NS
			Client: Nachhattar Singh
			Title: Existing and Proposed Plans Elevations and Section
			Project No: 24P0511-001
			Drng No: 2401-A-200
			Rev: 01/2024
			Scale: 1 : 100