




PROPOSED SIDE ELEVATION

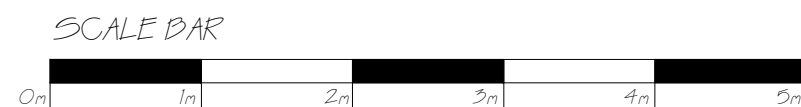

Drawing:
Proposed
Side Elevation

Address:
164 Woodrow Avenue,
Hayes, UB4 8QR

Scale: 1:50 @ A3
Date: 08-06-23
Dwg No: 05 a