


PROPOSED GROUND FLOOR LAYOUT

No.15 Elm Avenue

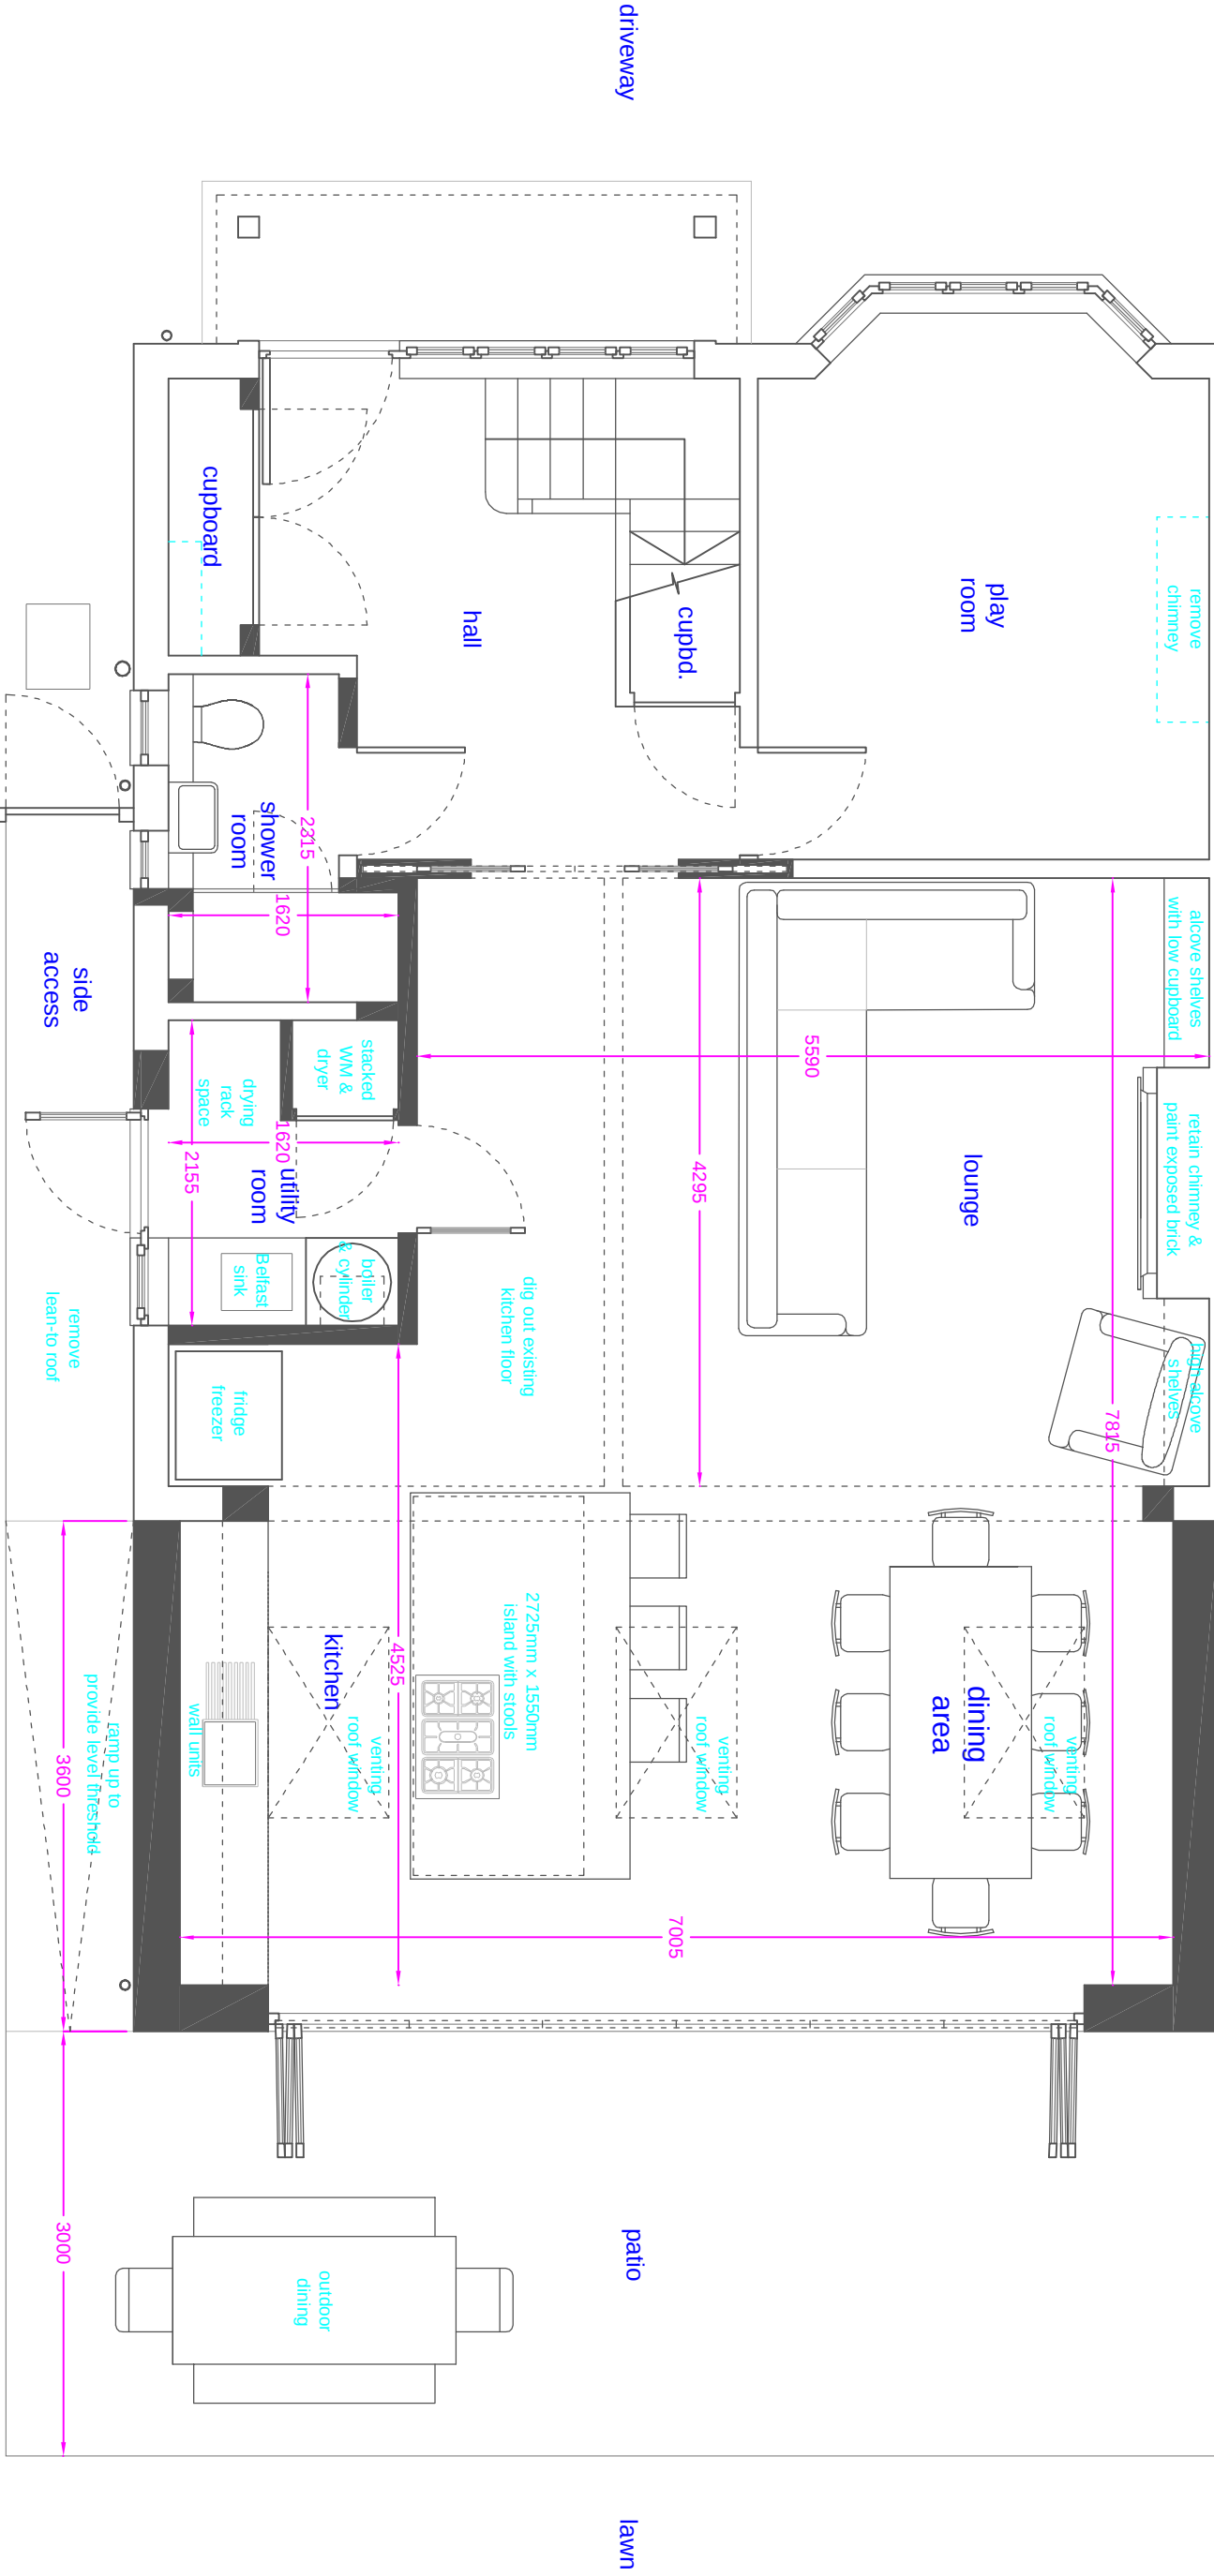

No.19 Elm Avenue



C/Bd

The Junction
Station Road, Watford, WD17 1ET
+44 (0)1923 371381
info@studiodcbd.co.uk
www.studiodcbd.co.uk

TITLE:
REAR EXTENSION

PROJECT ADDRESS:
17 ELM AVENUE, RUISLIP, HA4 8PE

CLIENT:
MS V STEWART & MS LOWENNA ANSELL

DATE: JUNE 2021
SCALE: 1:50 @ A3
DRAWN: JC

DRAWING NUMBER:
311-003

REVISION:
A

REV: A
DATE: JUNE 21
NOTE: POCKET DOORS