


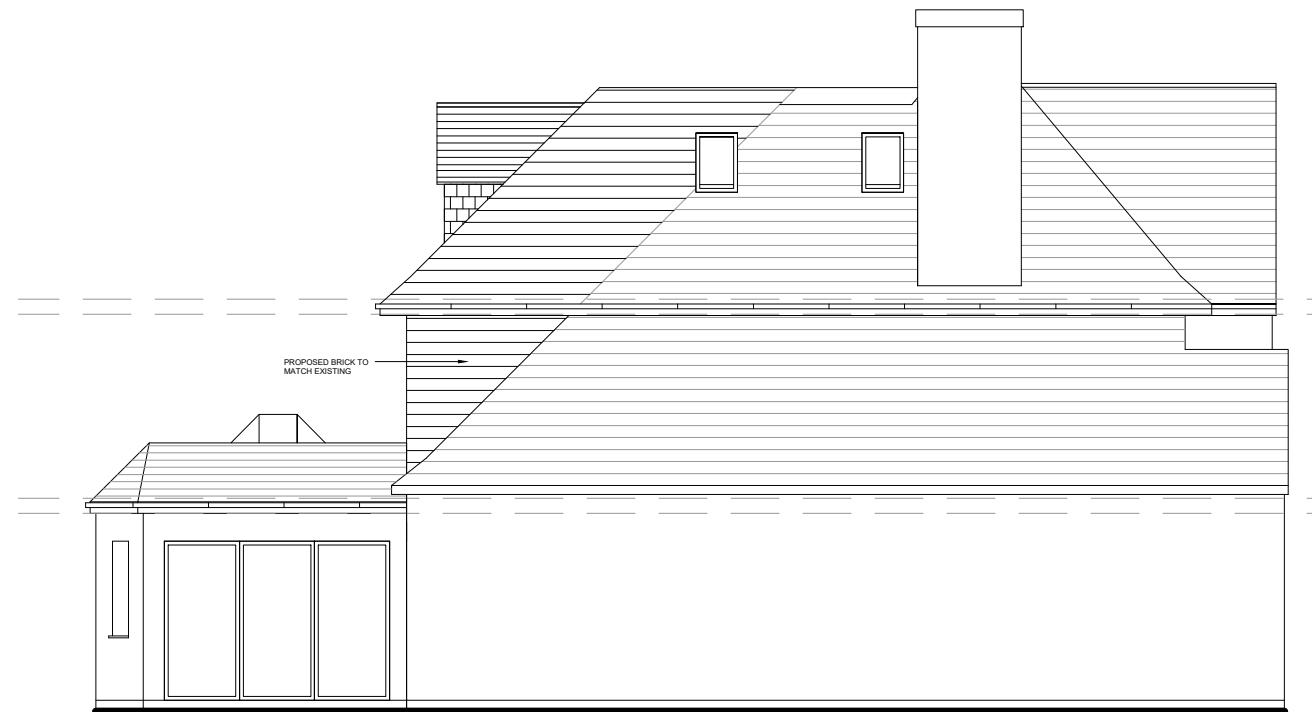

PROPOSED SIDE ELEVATION

Scale 1:100



PROPOSED SIDE ELEVATION

Scale 1:100



SCALE: 1:100

Rev	Description

Project

104 Broadwood Avenue
Ruislip
HA4 7XT

Drawing

PROPOSED ELEVATIONS

SCALE As Shown	Date Drawing no. 25_18_01
-------------------	---------------------------------