


Date Produced: 26-Jun-2023

Scale: 1:1250 @A3

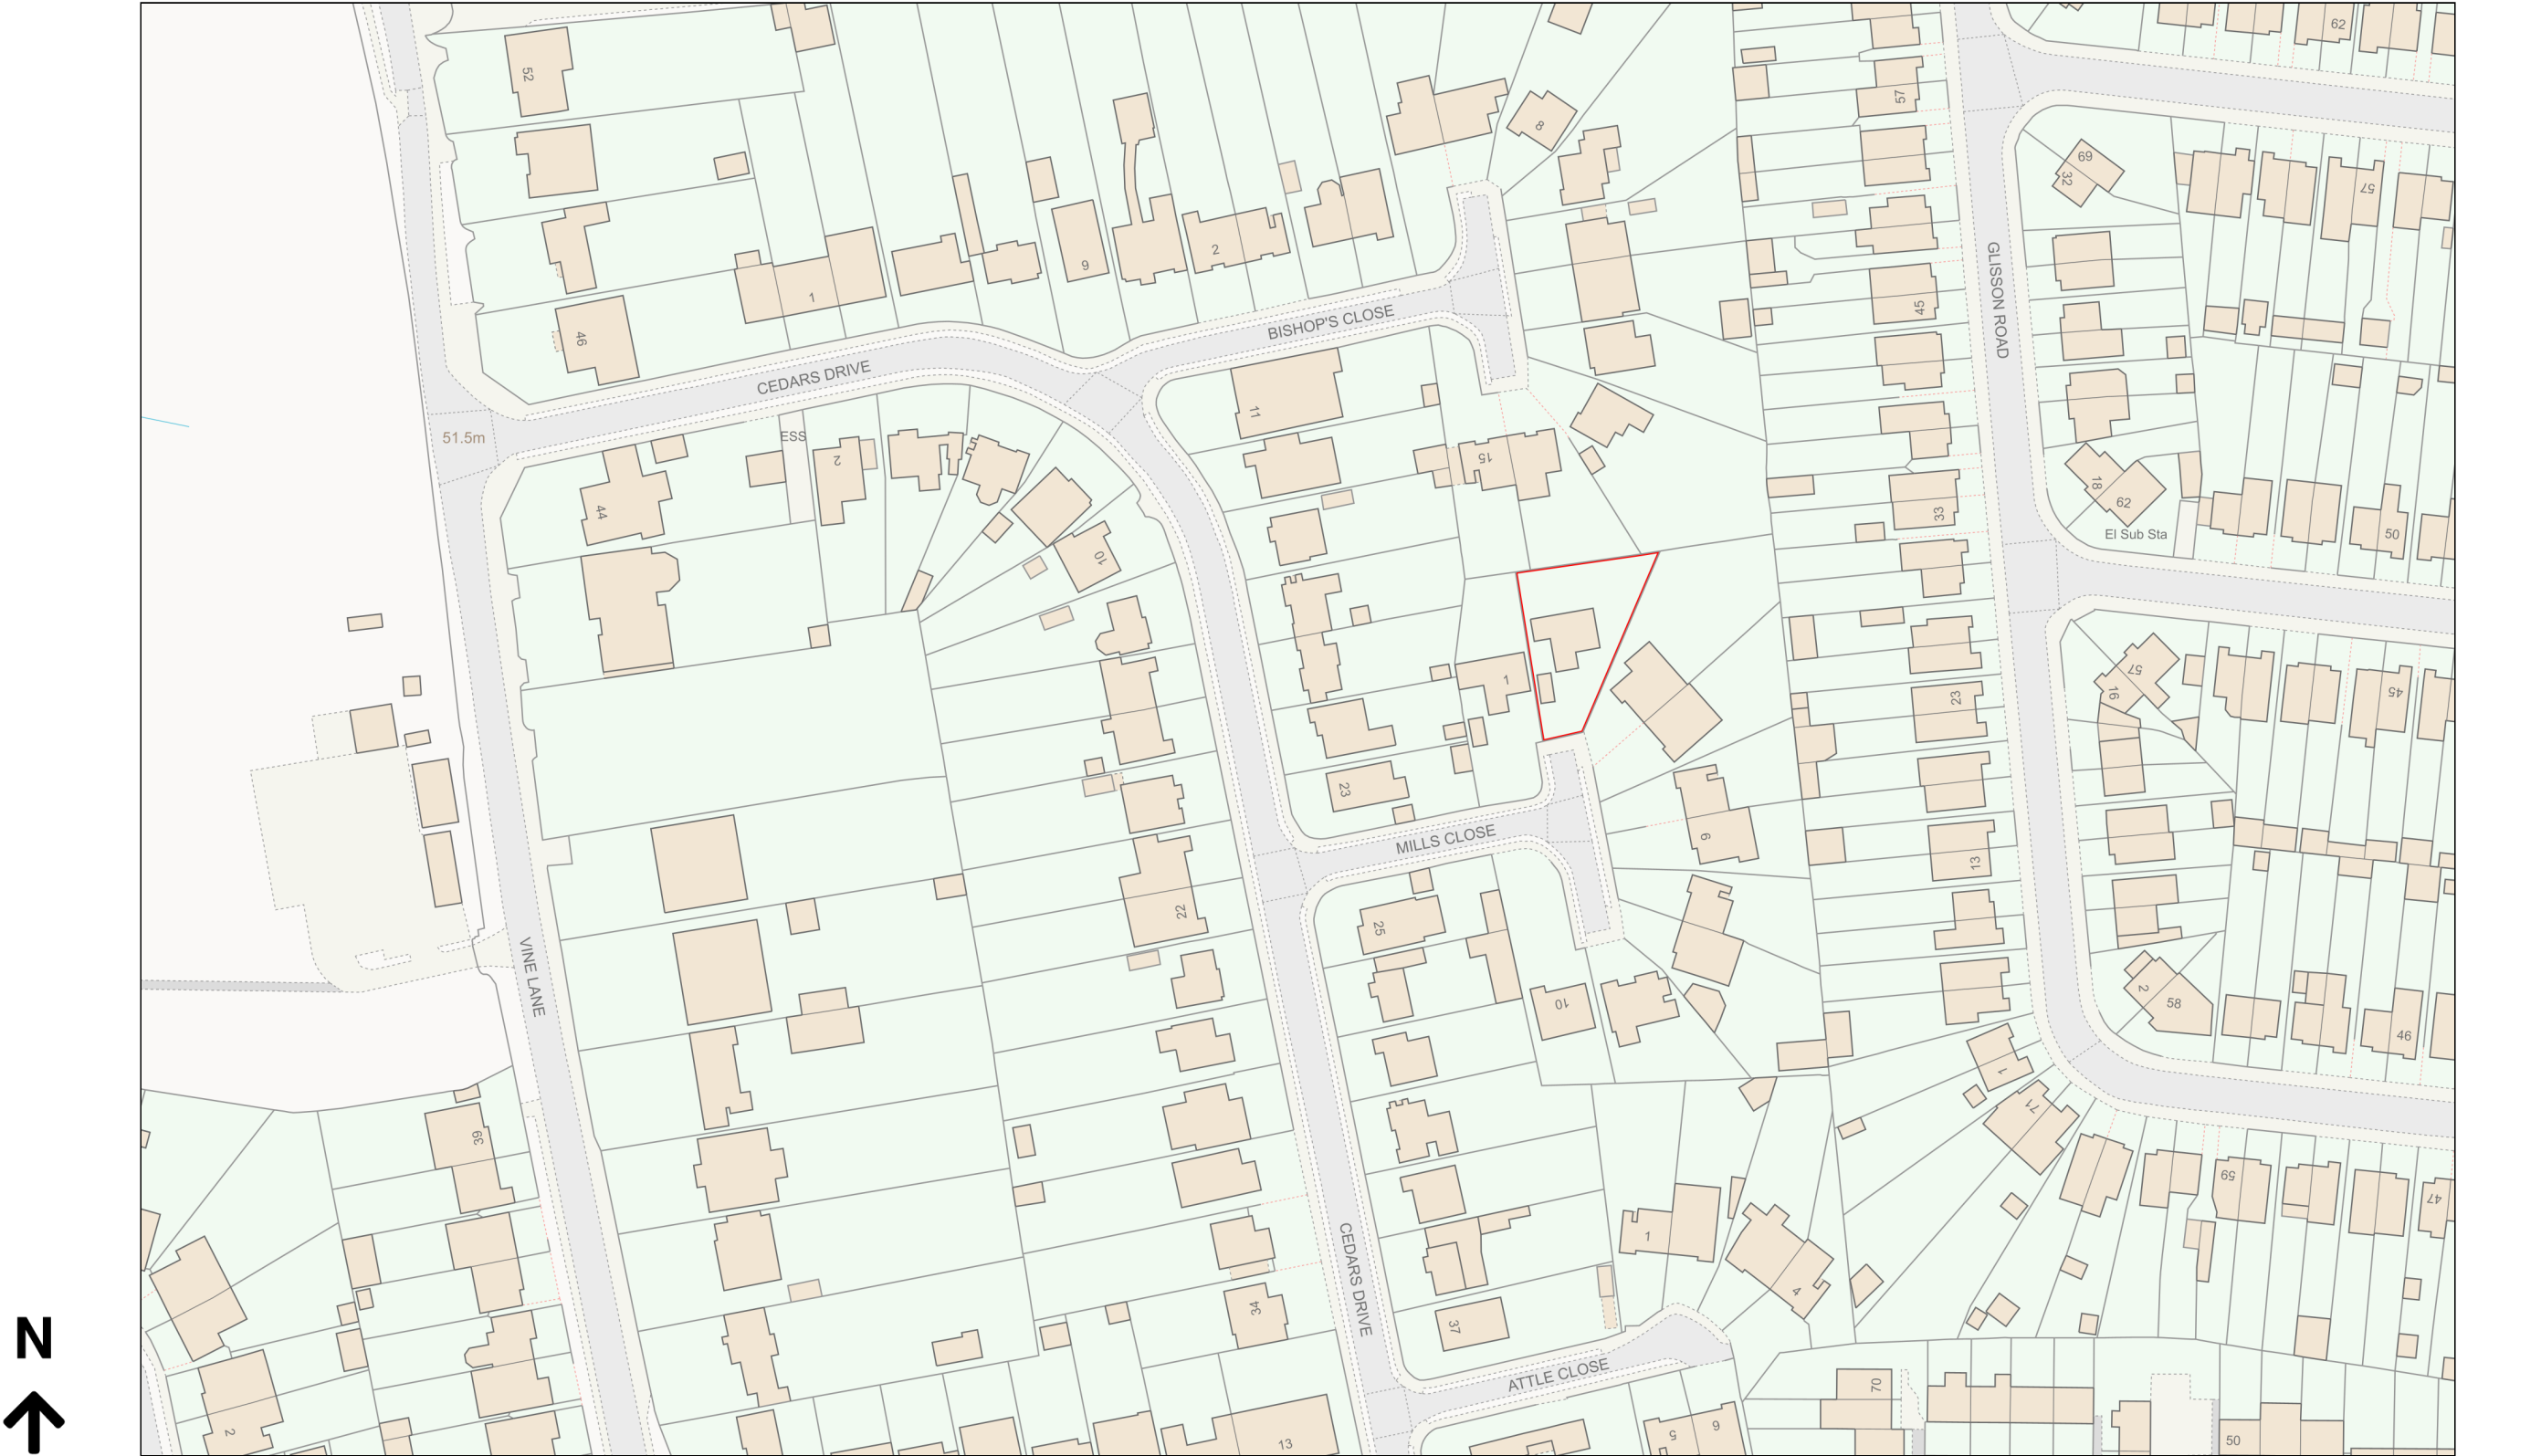

Planning Portal Reference: PP-12266907v1

