


Location Plan

Site Address: 2, Mills Close, Uxbridge, UB10 0JY

Date Produced: 30-Aug-2023

Scale: 1:1250 @A3

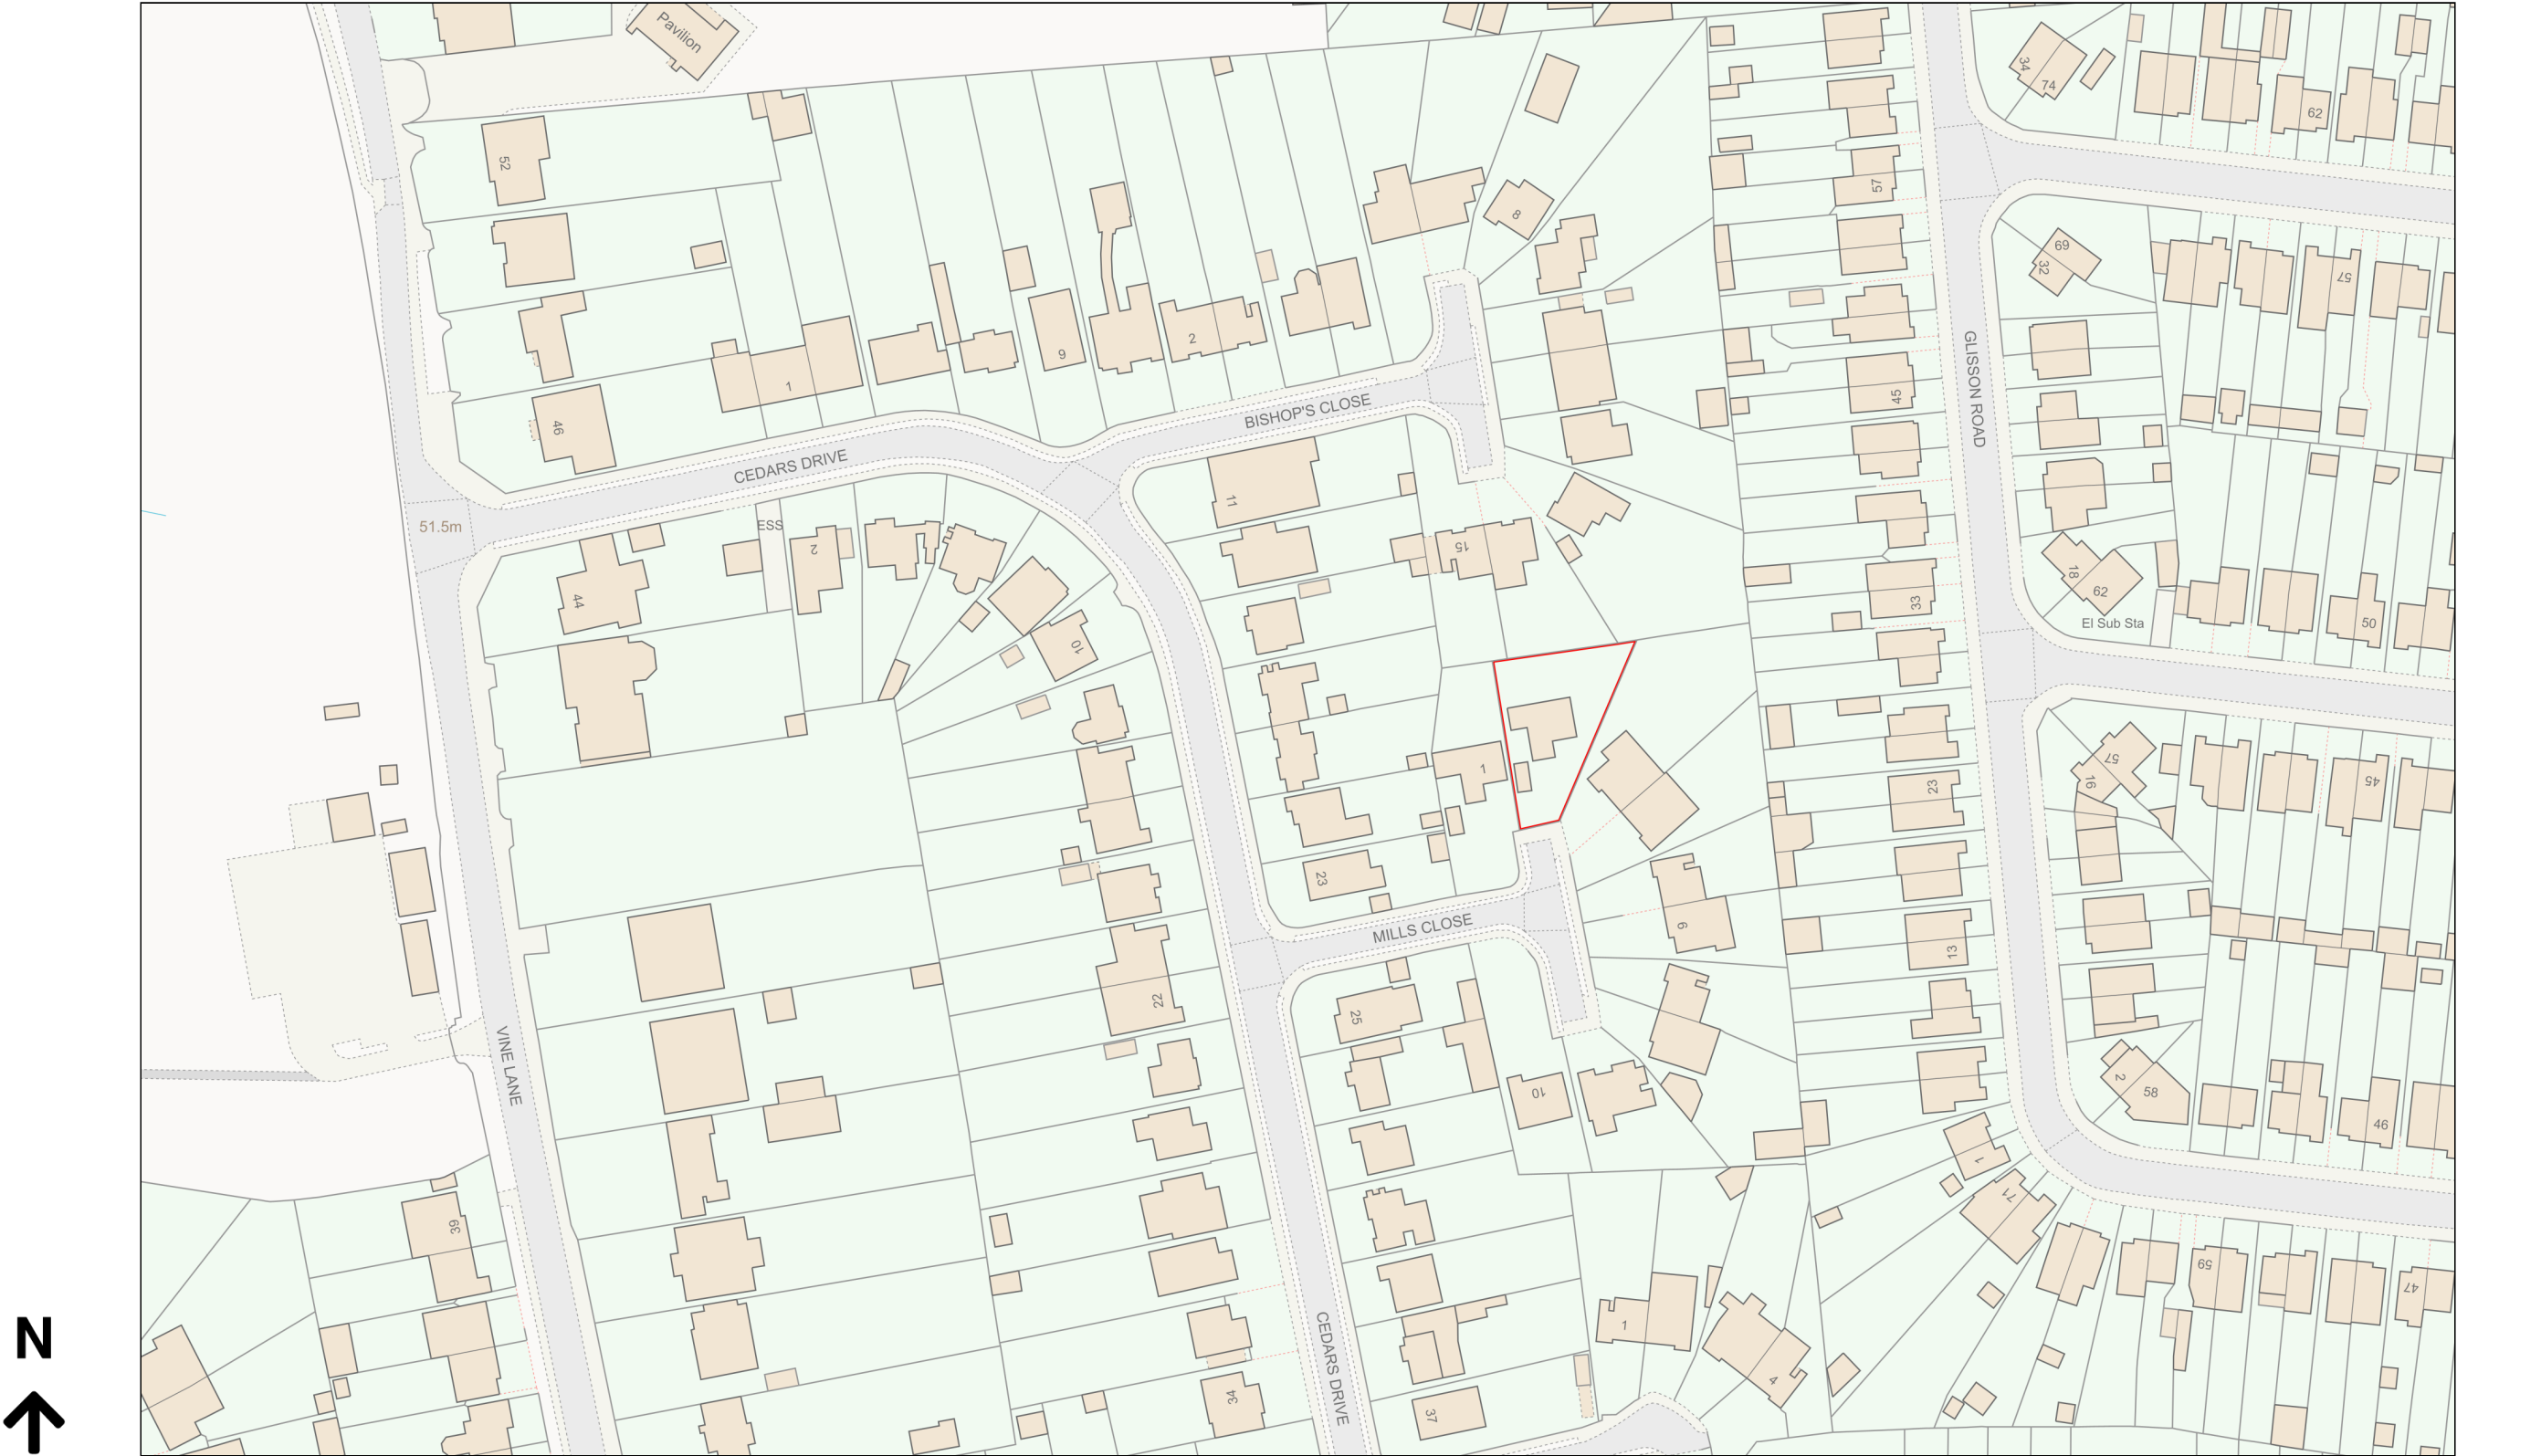

Planning Portal Reference: PP-12421664v1

