


Location Plan

Site Address: 2, Mills Close, Uxbridge, UB10 0JY

Date Produced: 01-Dec-2023

Scale: 1:1250 @A3

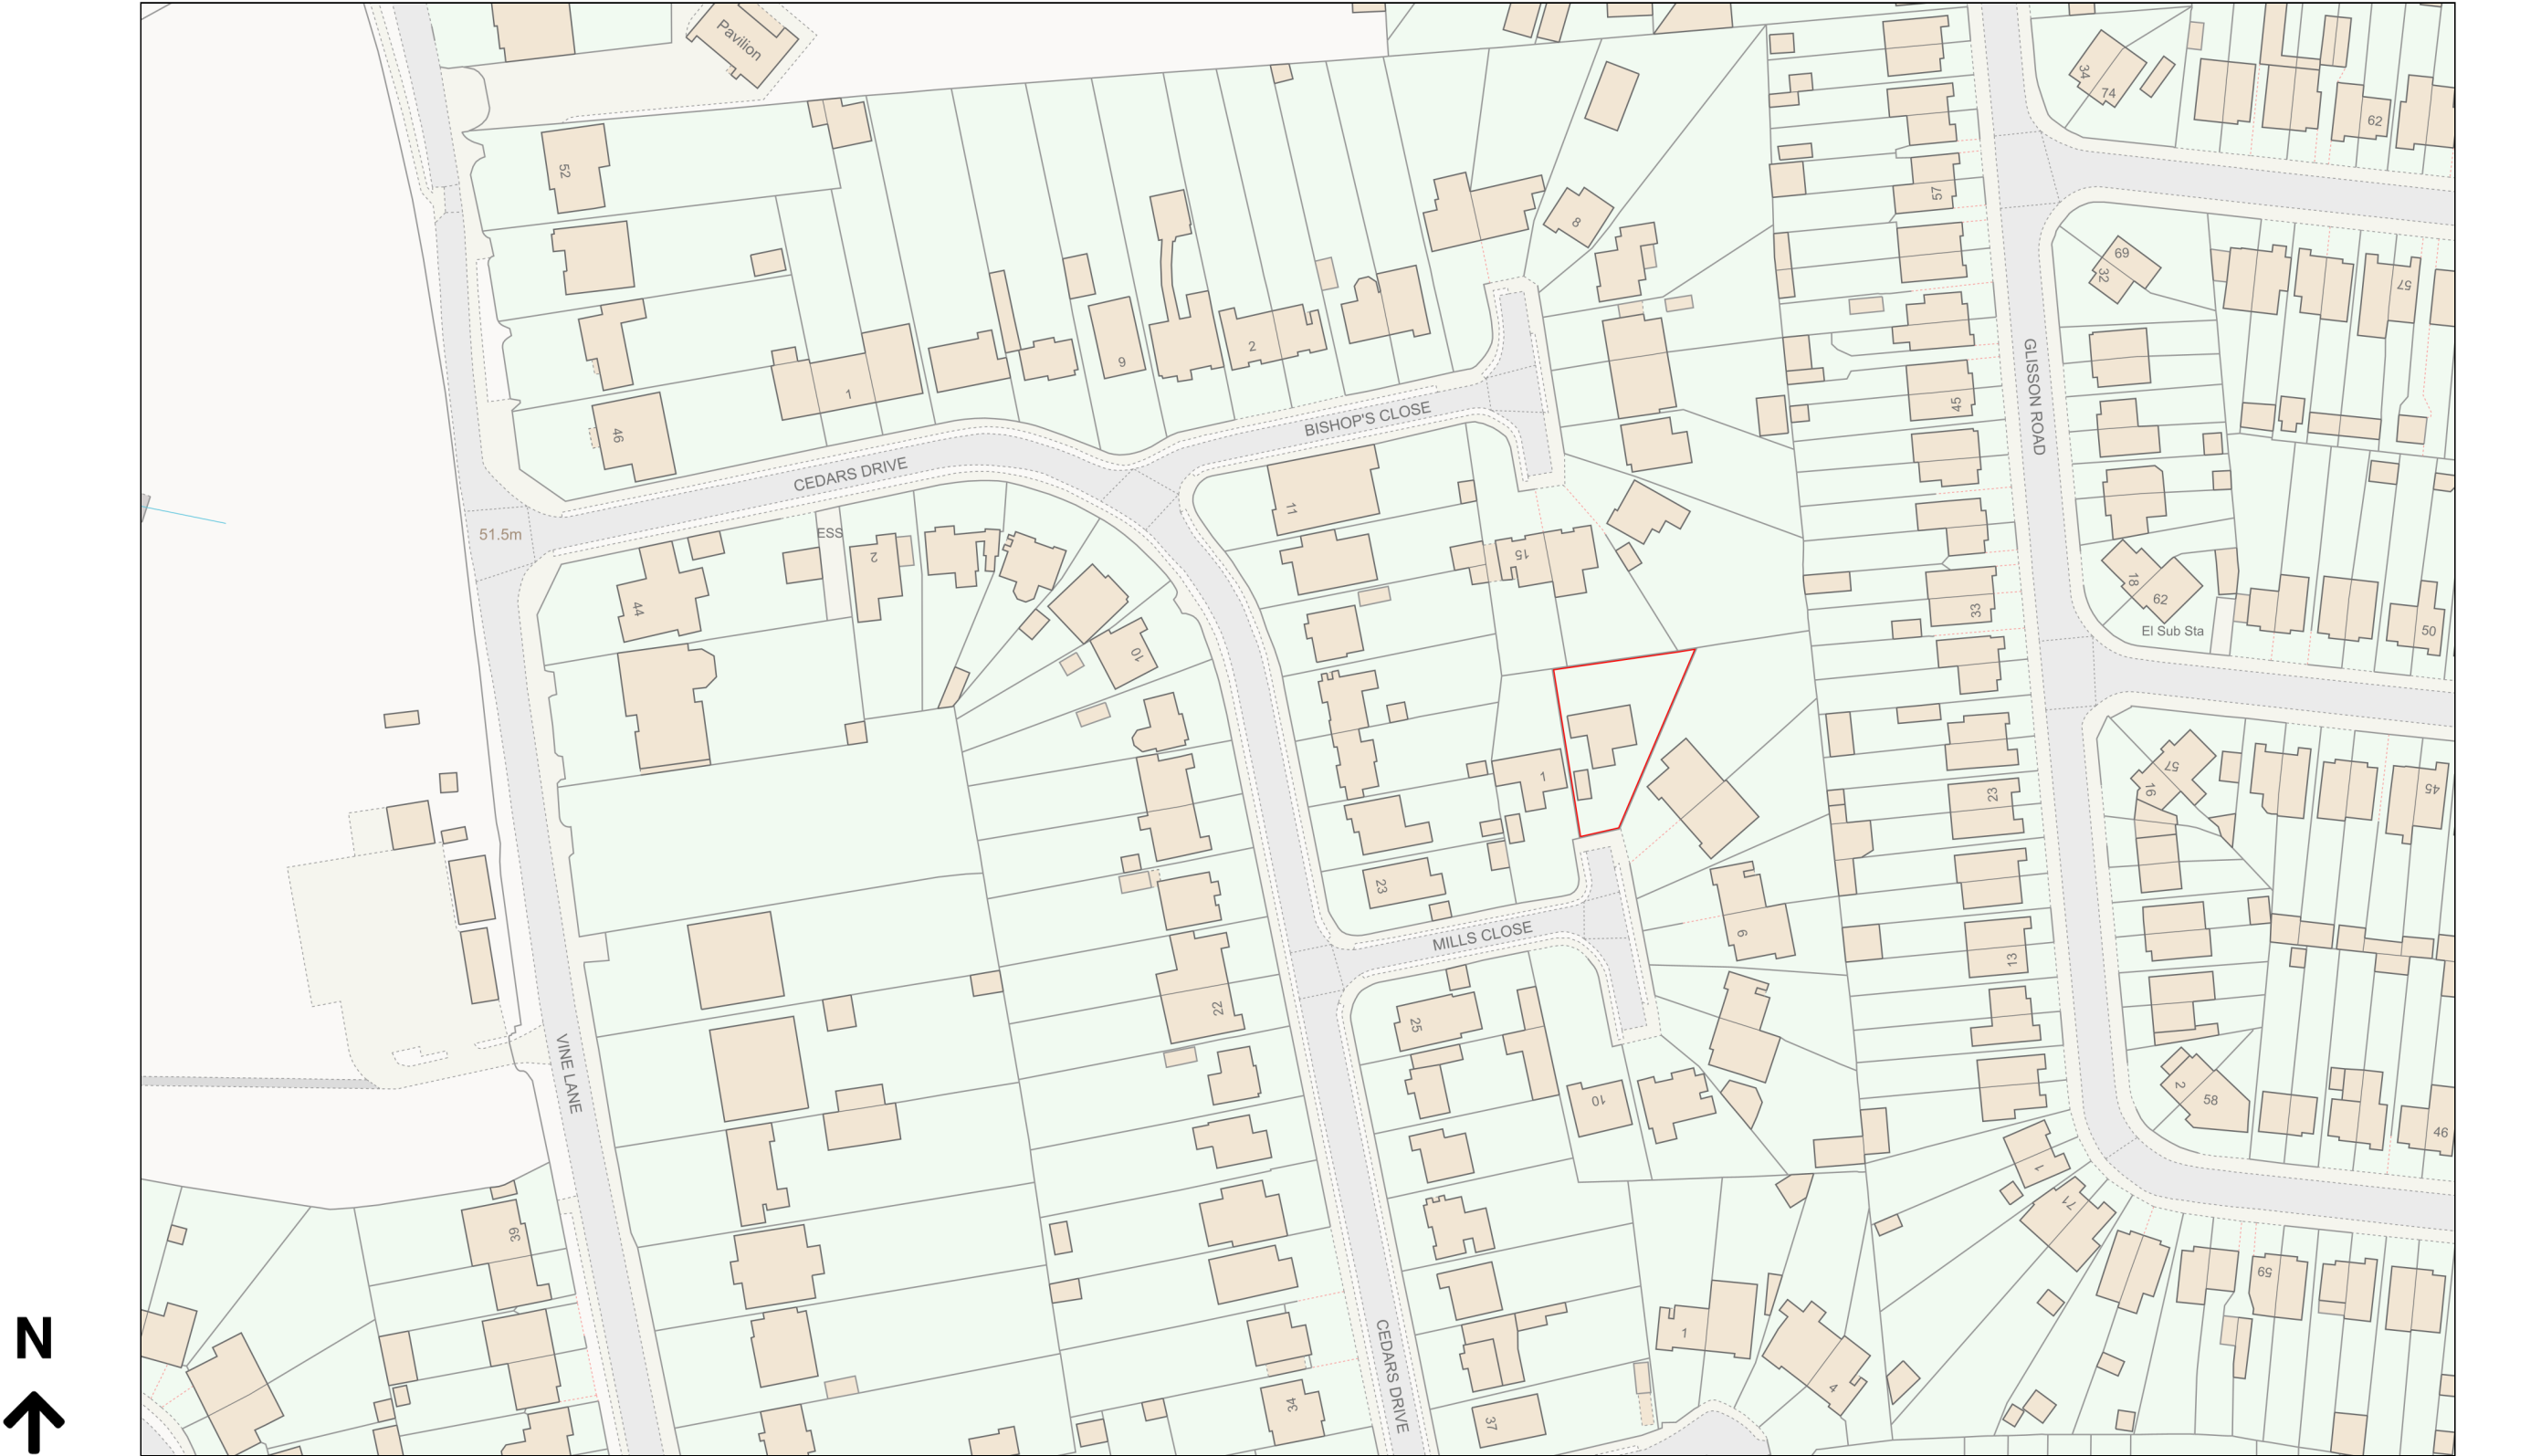

Planning Portal Reference: PP-12645784v1

